


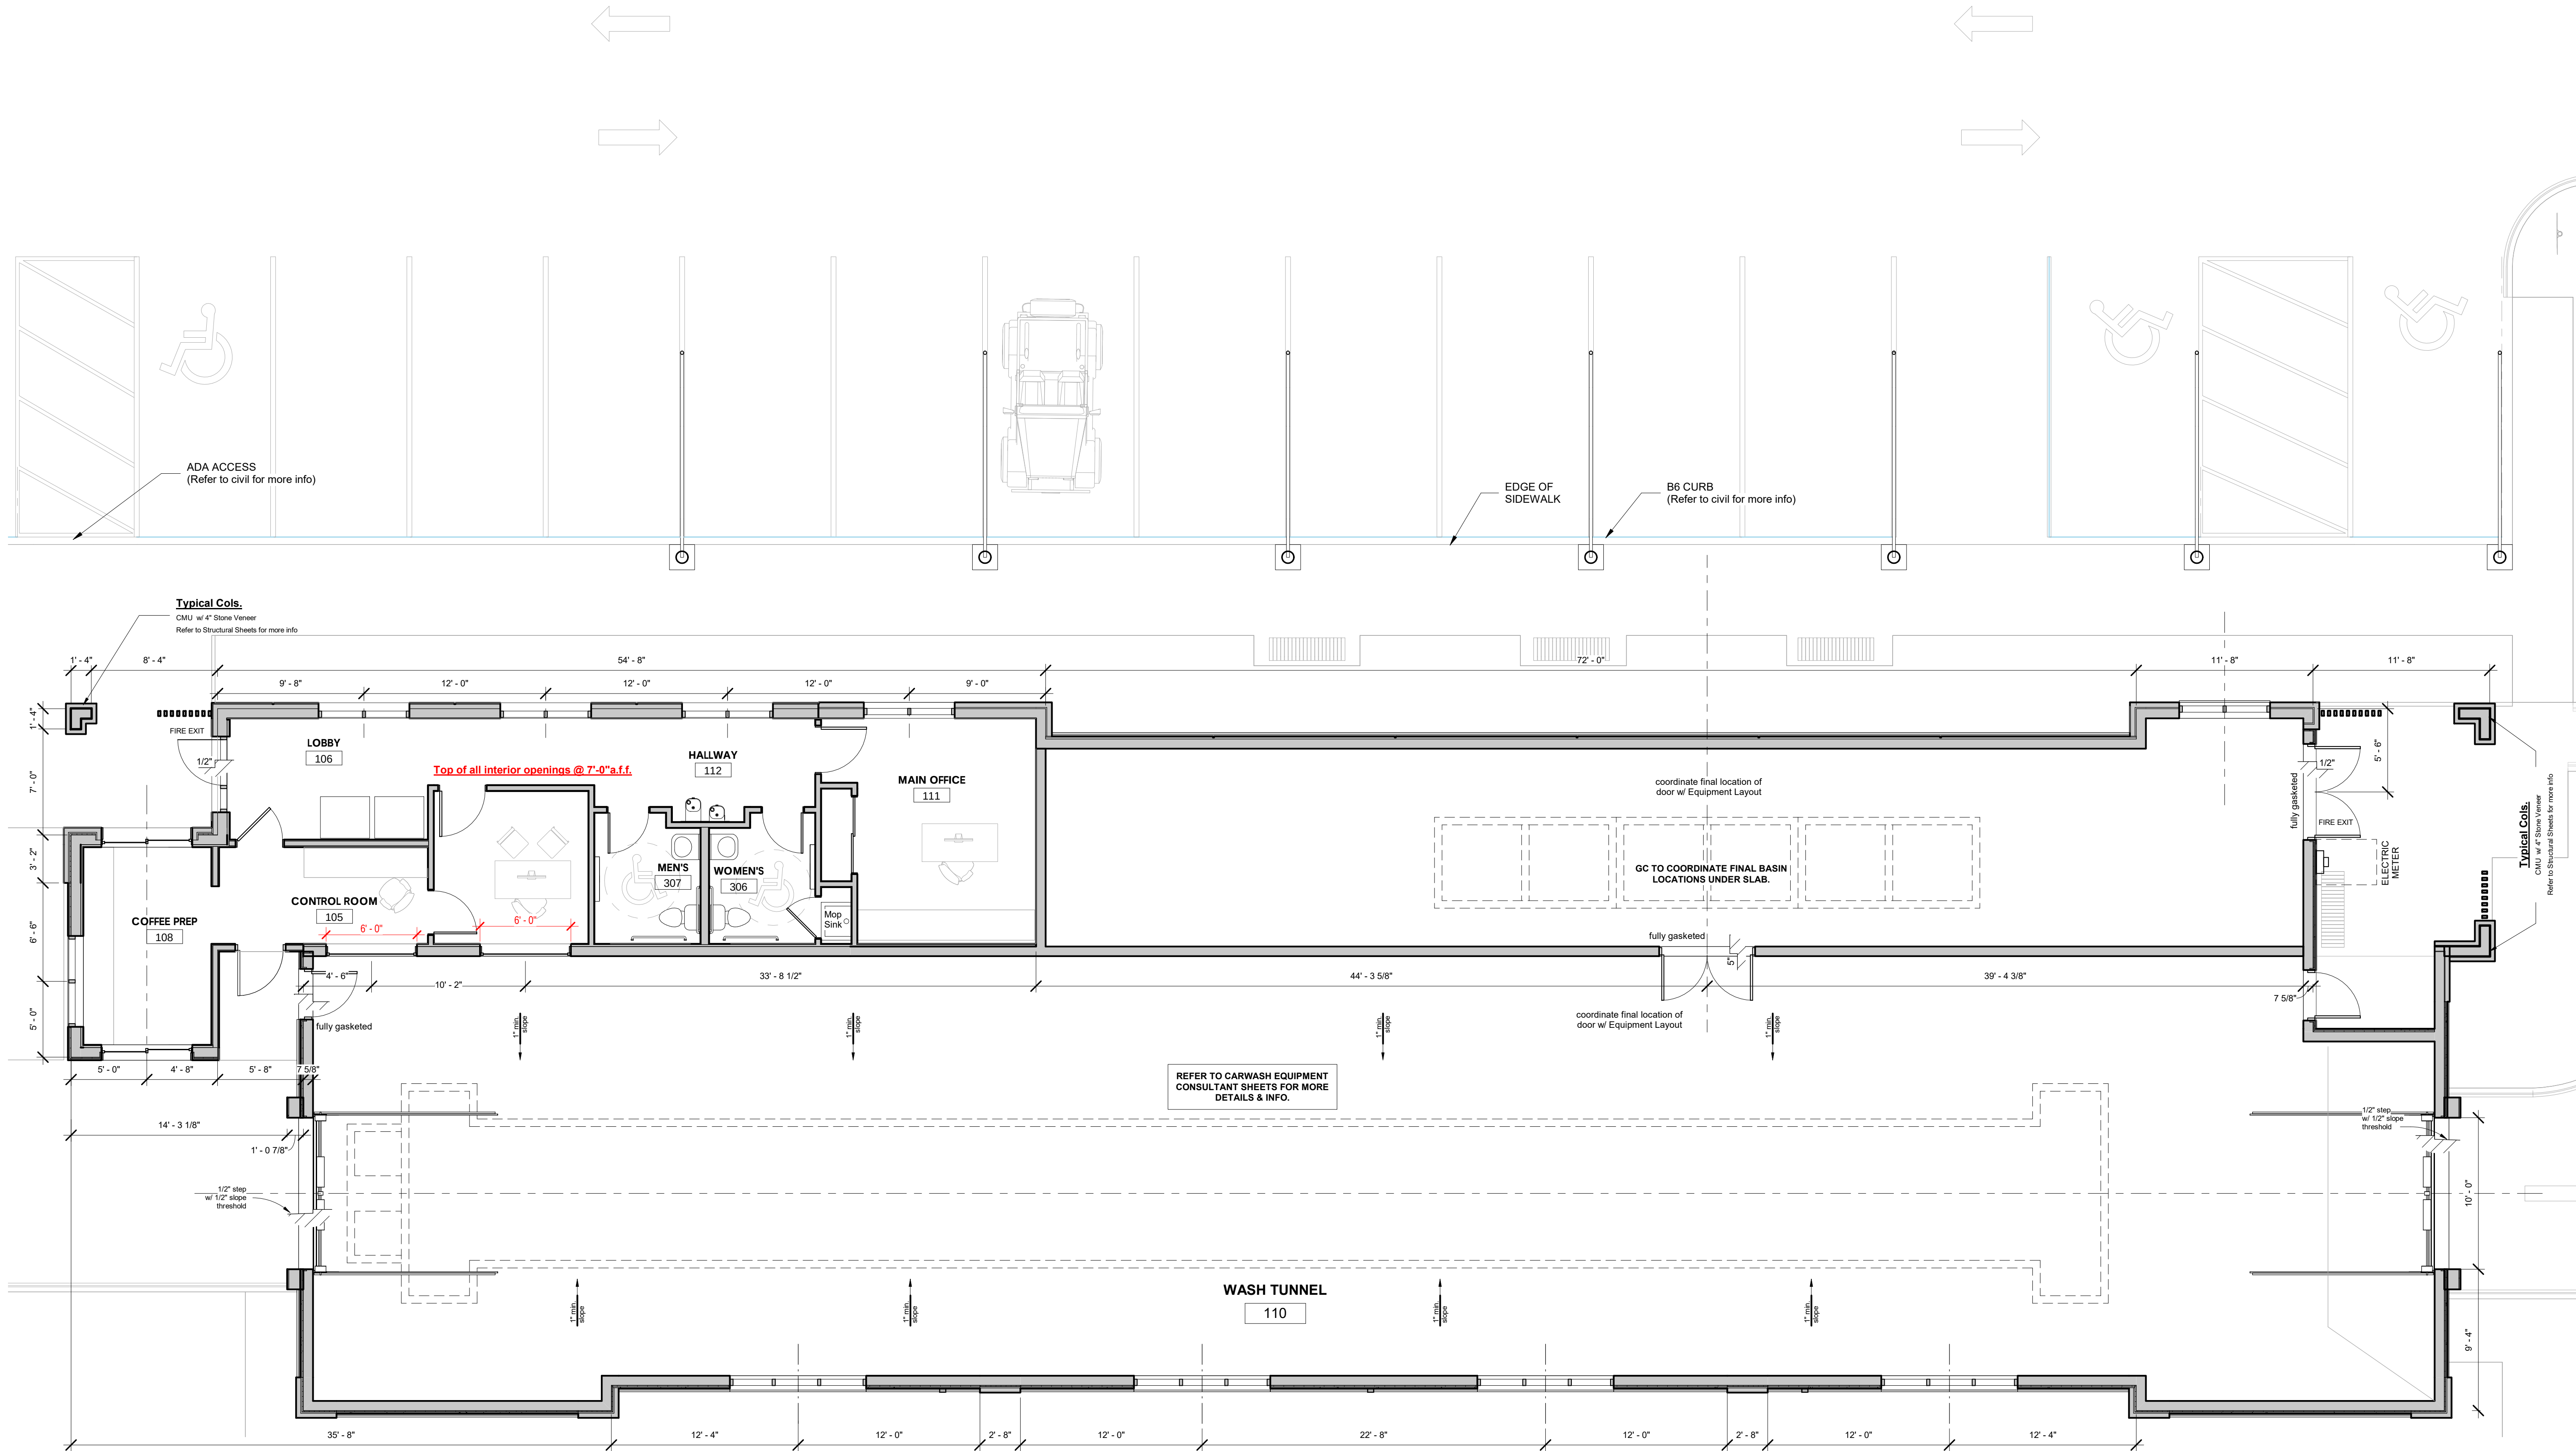

1 FIRST FLOOR PLAN-Overall
A-2.1 SCALE: 3/16\"/>

PROJECT # Project Number
DATE: Issue Date


McBEE'S COFFEE AND CARWASH

1511 EAST 23RD ST. S.
INDEPENDENCE, MO 64055

PRELIMINARY DESIGN - NOT FOR CONSTRUCTION

REVISIONS
DRAWN BY: RAM
APPROVED BY: MCM / GCN
SCALE: AS NOTED
DESCRIPTION: FLOOR PLAN

SHEET NO.
A-2.1

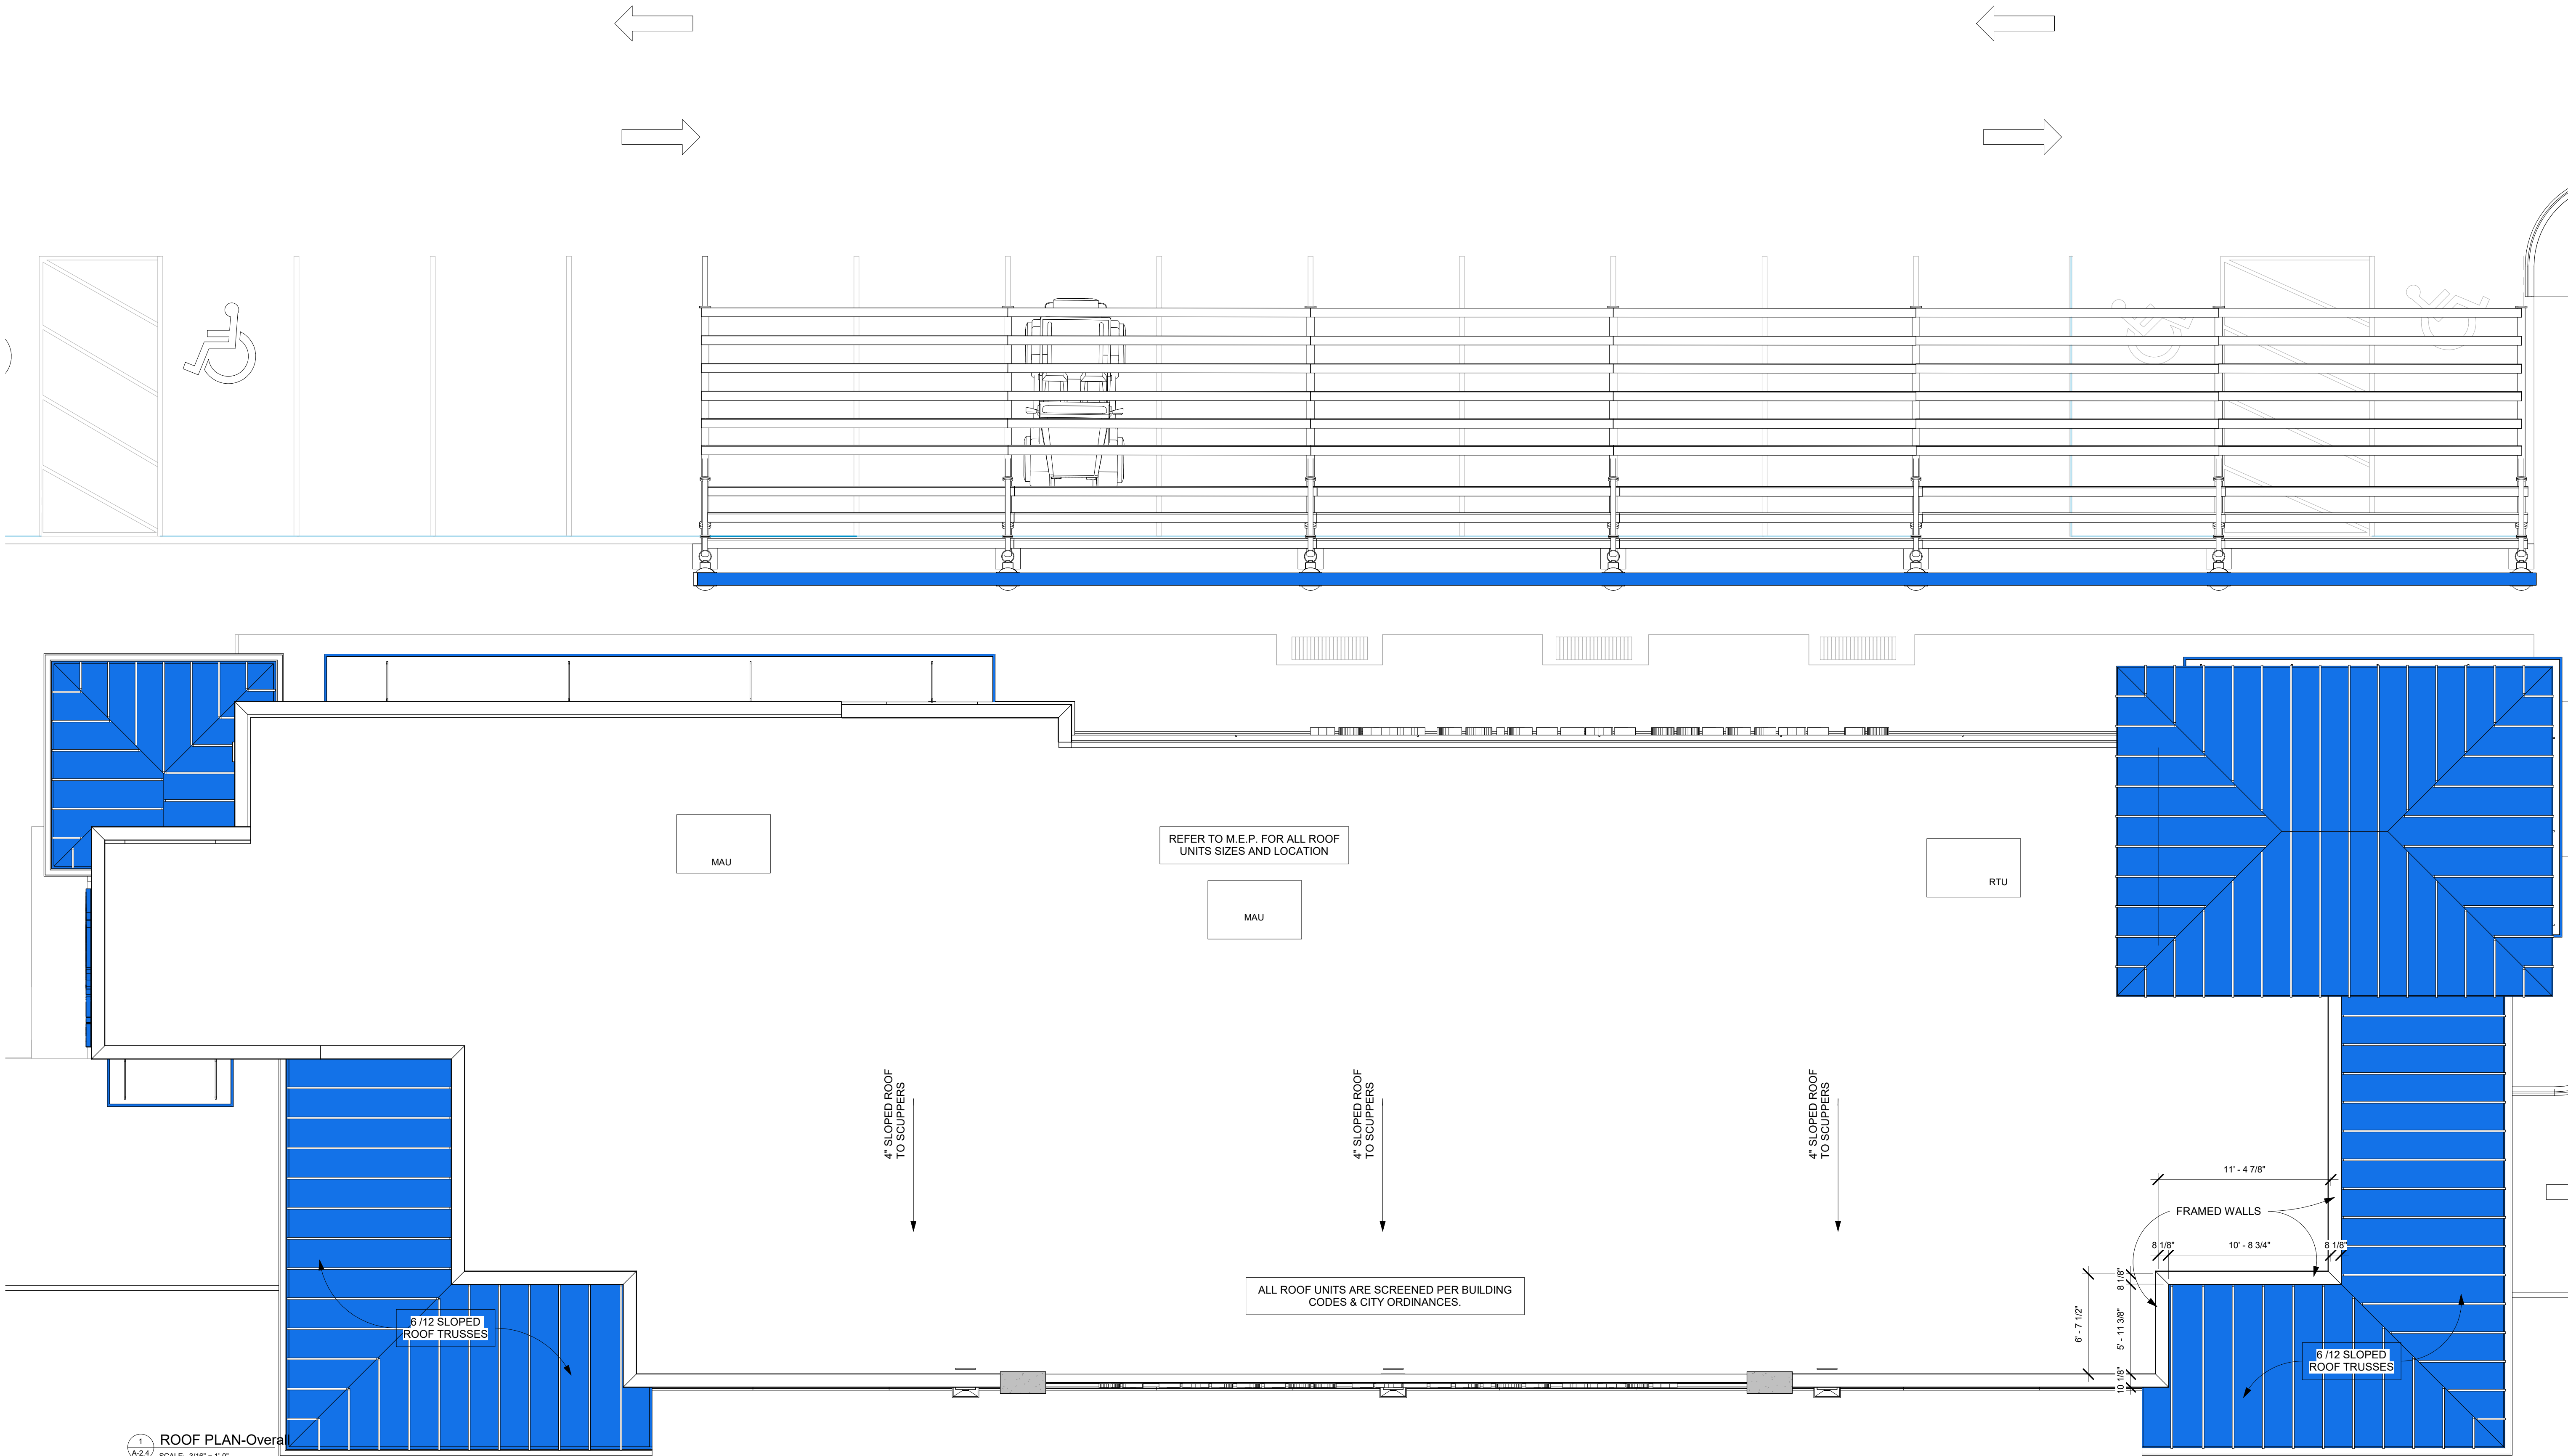

1 ROOF PLAN-Overall
A-2.4 SCALE: 3/16" = 1'-0"

PROJECT #	Project Number
DATE:	Issue Date

McBEE'S COFFEE AND CARWASH

1511 EAST 23RD ST. S.
INDEPENDENCE, MO 64055

PRELIMINARY DESIGN - NOT FOR CONSTRUCTION

REVISIONS
DRAWN BY: RAM
APPROVED BY: MCM / GCN
SCALE: AS NOTED
DESCRIPTION: ROOF PLAN

SHEET NO.
A-2.4



N E R I
ARCHITECTS

6400 N NORTHWEST HWY
SUITE 4
CHICAGO, IL 60631
TEL 847.825.9400

PROJECT # Project Number
DATE: Issue Date

McBEE'S COFFEE AND CARWASH


1511 EAST 23RD ST. S.
INDEPENDENCE, MO 64055

PRELIMINARY DESIGN - NOT FOR CONSTRUCTION

REVISIONS	
DRAWN BY:	RAM
APPROVED BY:	MCM / GCN
SCALE:	AS NOTED
DESCRIPTION:	MAIN ELEVATION & WIN./DR. SCHEDULES
SHEET NO.	A-5.1



1 SOUTH ELEVATION (Entry)
A-5.2 SCALE: 3/16" = 1'-0"

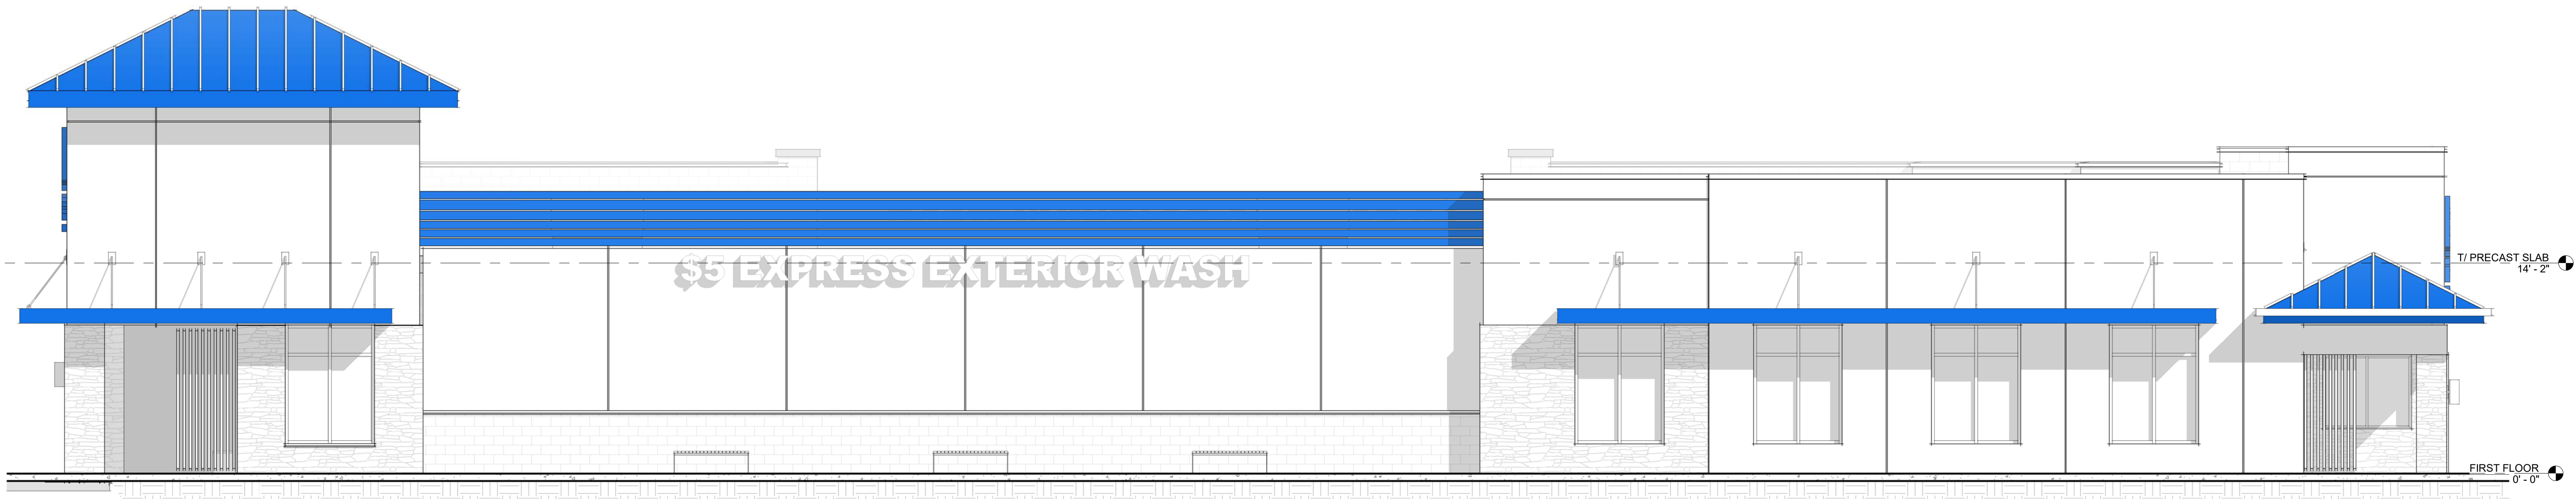

2 WEST SIDE ELEVATION (Parking Lot)
A-5.2 SCALE: 3/16" = 1'-0"

PROJECT # Project Number
DATE: Issue Date

McBEE'S COFFEE AND CARWASH

1511 EAST 23RD ST. S.
INDEPENDENCE, MO 64055

PRELIMINARY DESIGN - NOT FOR CONSTRUCTION

REVISIONS
DRAWN BY: RAM
APPROVED BY: MCM / GCN
SCALE: AS NOTED
DESCRIPTION: ELEVATIONS

SHEET NO.

A-5.2

[illegible]