


SYMBOL LEGEND

PROPOSED	EXISTING
MH ●	MH ○
Curb Inlet	Curb Inlet
Junction Box	Junction Box
Field Inlet	Field Inlet
FES A	FES A
FES A	FES A
Fire Hydrant	Fire Hydrant
Fire Hydrant	Fire Hydrant
Blow Off	Blow Off
Water Valve	Water Valve
Water Meter	Water Meter
Straddle	Straddle
Utility Pole	Utility Pole
Guy Wire	Guy Wire
Electric Transformer	Electric Transformer
Telephone Pedestal	Telephone Pedestal
Cable Pedestal	Cable Pedestal
Clean Out	Clean Out

LINE LEGEND

PROPOSED	EXISTING
Storm Line	Storm Line
Sanitary Line	Sanitary Line
Water Line	Water Line
Building Line	Building Line
Easement Line	Easement Line
4' Sidewalk	4' Sidewalk
2' Curb	2' Curb
Contour	Contour
Tree Line	Tree Line
Fence Line	Fence Line
Gas Line	Gas Line
Overhead Telephone Line	Overhead Telephone Line
Underground Telephone Line	Underground Telephone Line
Overhead Electrical Line	Overhead Electrical Line
Underground Electrical Line	Underground Electrical Line

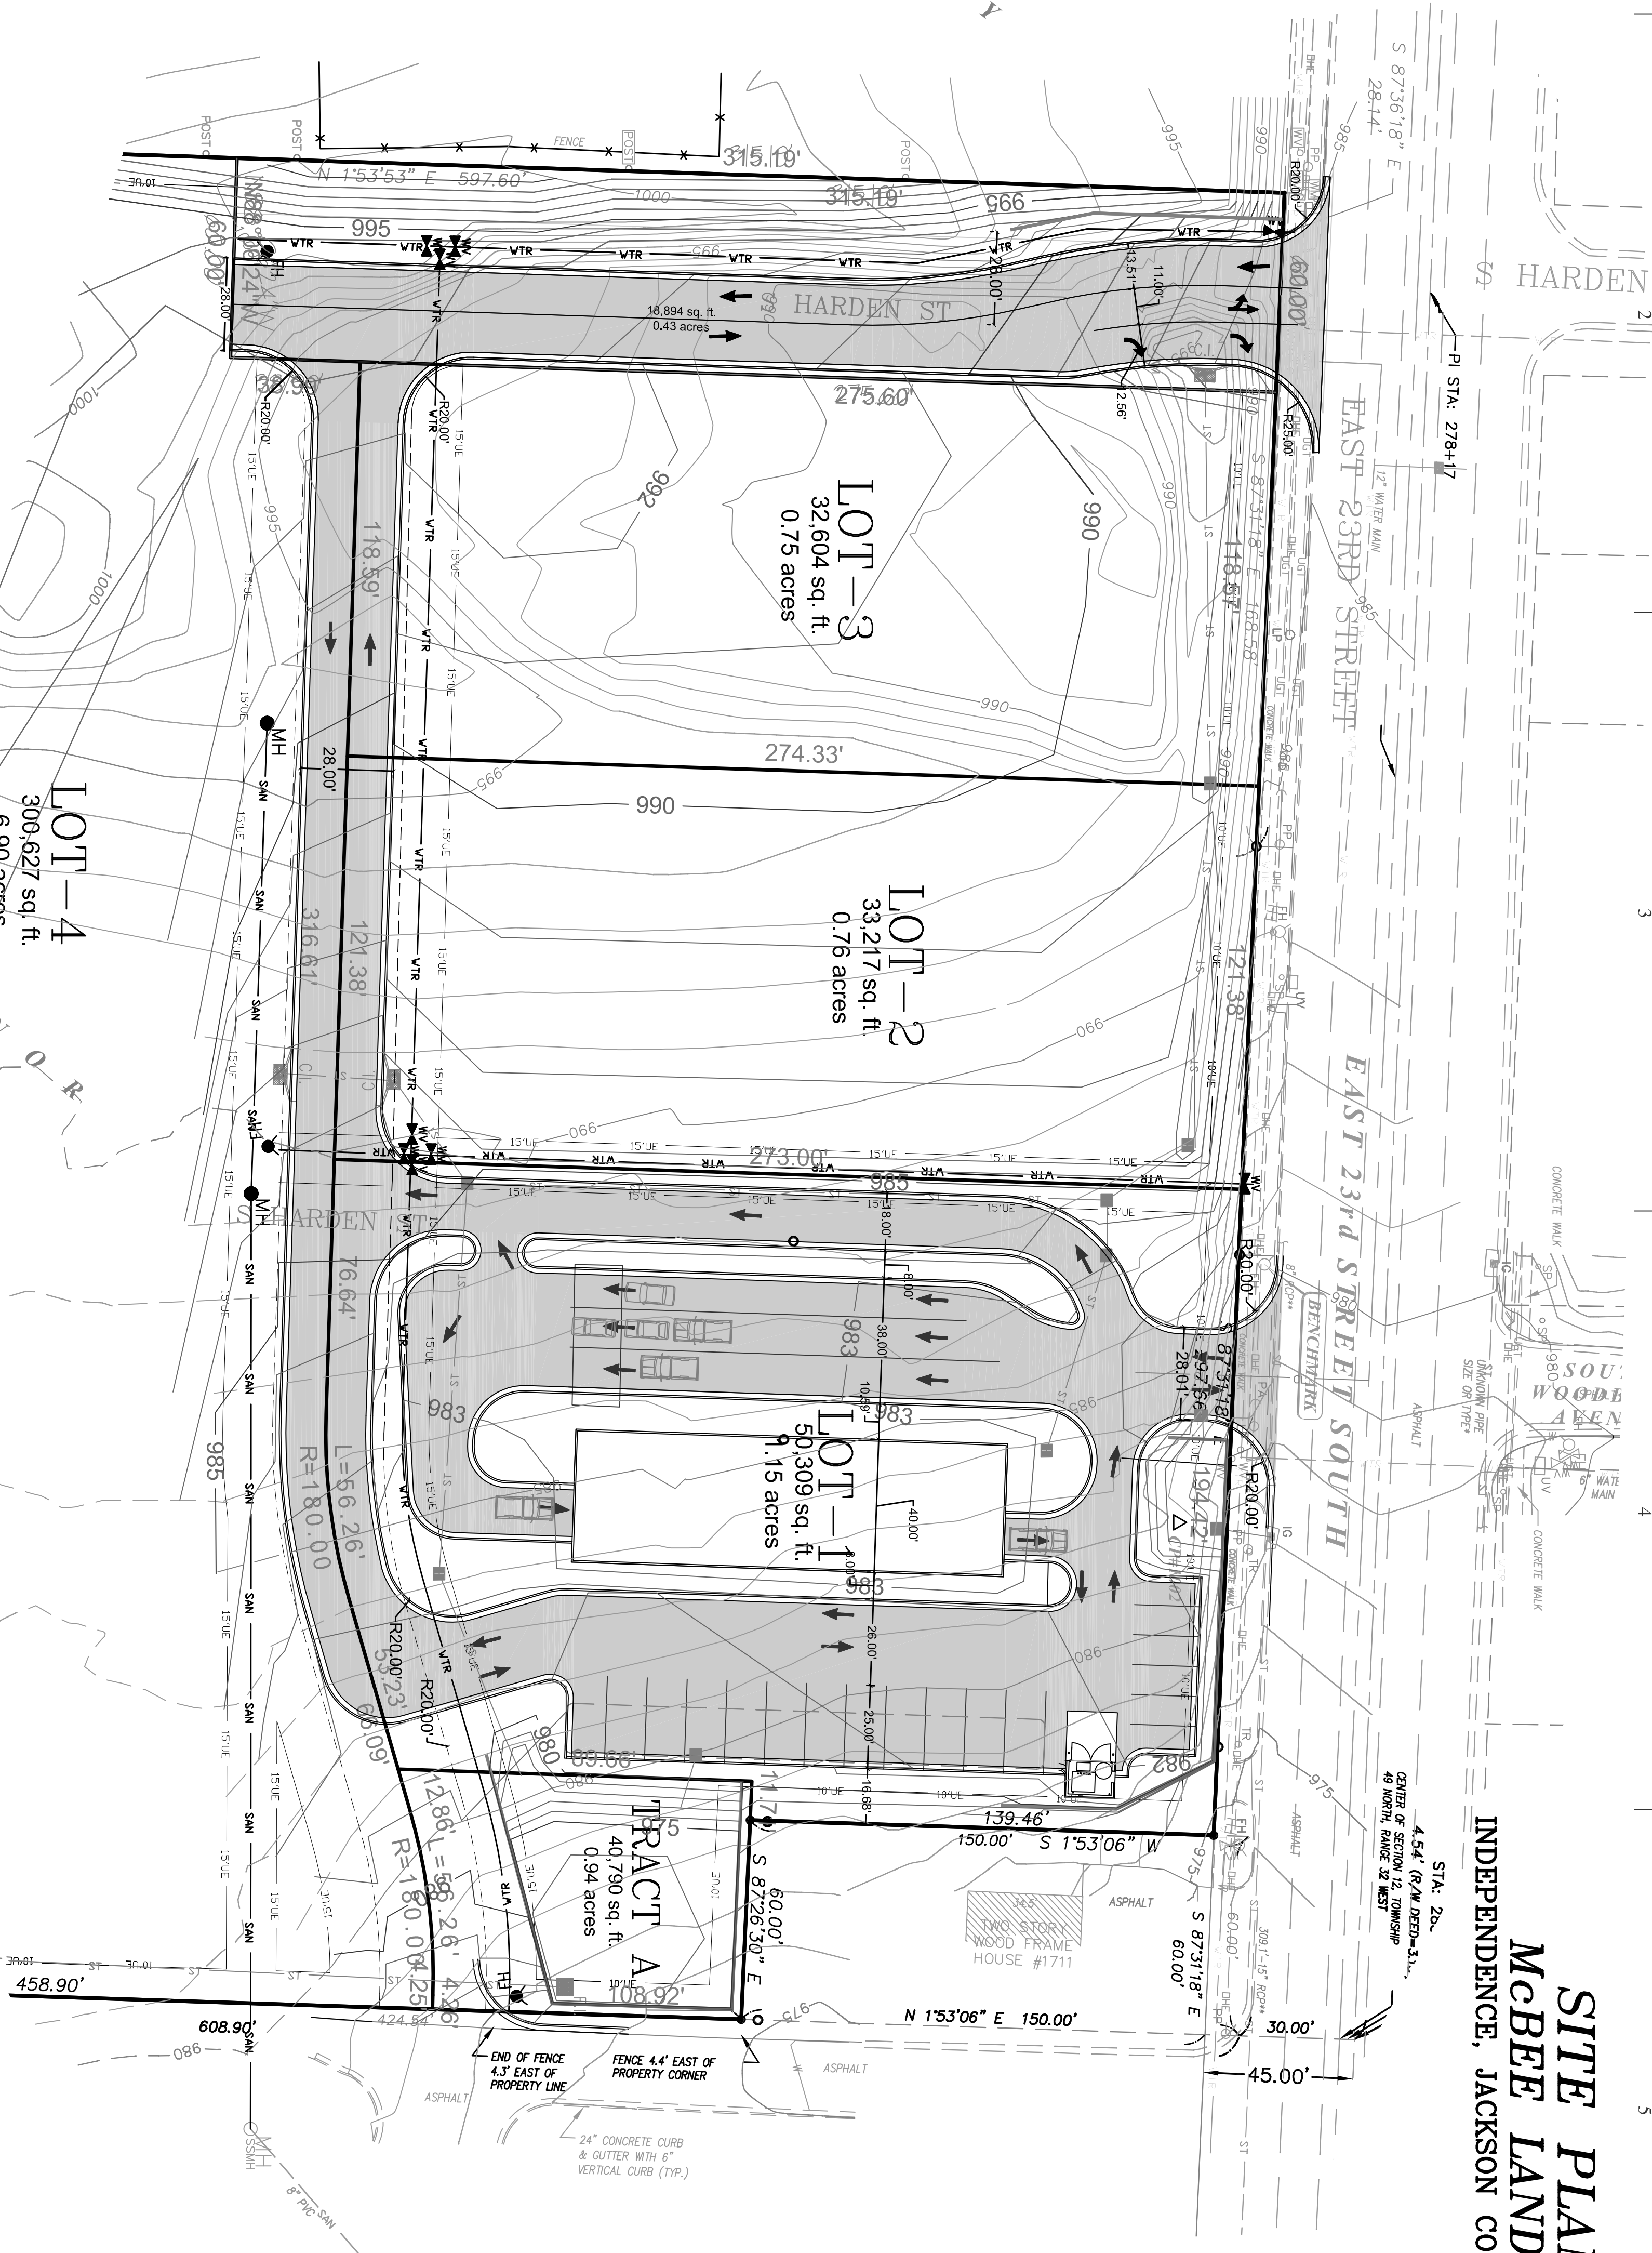

SITE PLAN
MCBEE LANDING
INDEPENDENCE, JACKSON COUNTY, MISSOURI

SITE PLAN

PROJECT CONTACTS: ROBERT WALQUIST, P.E.,
LEE'S SUMMIT, MISSOURI 64063
Phone: (816) 550-5675

Quist Engineering, Inc
Civil Engineering for Residential &
Commercial Site Development
821 NE Columbus St.
Lee's Summit, Missouri 64063
Phone: (816) 550-5675
email: rwalquist@quistengineering.com

McBee Landing
INDEPENDENCE, JACKSON COUNTY, MISSOURI

COPYRIGHT © 2019
1ST ISSUE
10-30-19
REVISIONS
1-29-2020
6-19-20 REV PER
CITY COMMENTS

SHEET NO.
C200

JOB NO.
E19-313