


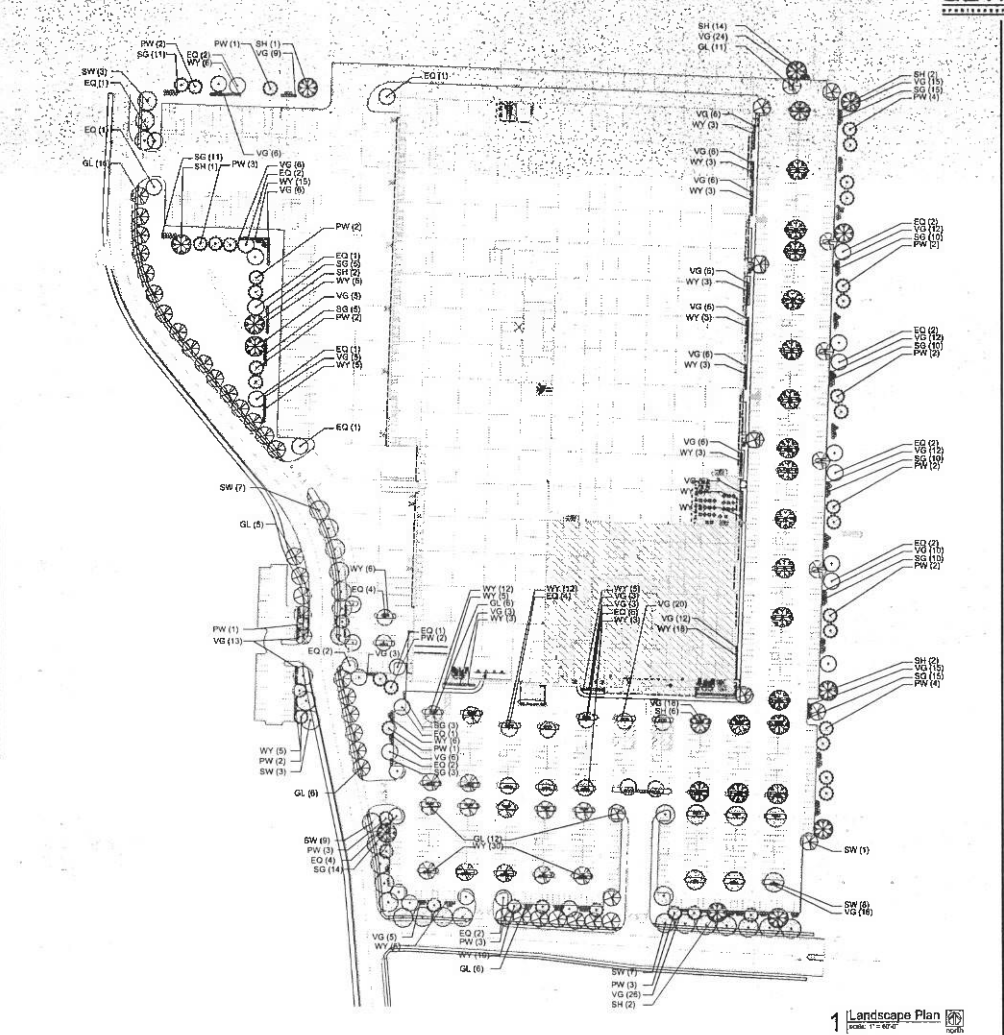

PLANT SCHEDULE	Qty	Plant Name	Plant Size	Notes
1	10	Red Maple	12"	
2	10	White Birch	12"	
3	10	Black Gum	12"	
4	10	Red Oak	12"	
5	10	White Oak	12"	
6	10	Yellow Birch	12"	
7	10	Green Ash	12"	
8	10	Black Walnut	12"	
9	10	Red Elm	12"	
10	10	White Elm	12"	
11	10	Black Locust	12"	
12	10	Red Cedar	12"	
13	10	White Pine	12"	
14	10	Black Pine	12"	
15	10	Yellow Pine	12"	
16	10	Green Pine	12"	
17	10	Red Pine	12"	
18	10	White Pine	12"	
19	10	Black Pine	12"	
20	10	Yellow Pine	12"	

**LANDSCAPE CALCULATIONS:**  
 1. TOTAL PLANT QUANTITY: 200  
 2. TOTAL PLANT COST: \$10,000  
 3. TOTAL PLANT AREA: 20,000 sq. ft.

- LANDSCAPE NOTES:**
1. ALL PLANTING SHALL BE DONE IN ACCORDANCE WITH THE CITY OF INDEPENDENCE, MISSOURI PLANTING SPECIFICATIONS.
  2. ALL PLANTING SHALL BE DONE IN ACCORDANCE WITH THE MISSOURI PLANTING SPECIFICATIONS.
  3. ALL PLANTING SHALL BE DONE IN ACCORDANCE WITH THE MISSOURI PLANTING SPECIFICATIONS.
  4. ALL PLANTING SHALL BE DONE IN ACCORDANCE WITH THE MISSOURI PLANTING SPECIFICATIONS.
  5. ALL PLANTING SHALL BE DONE IN ACCORDANCE WITH THE MISSOURI PLANTING SPECIFICATIONS.
  6. ALL PLANTING SHALL BE DONE IN ACCORDANCE WITH THE MISSOURI PLANTING SPECIFICATIONS.
  7. ALL PLANTING SHALL BE DONE IN ACCORDANCE WITH THE MISSOURI PLANTING SPECIFICATIONS.
  8. ALL PLANTING SHALL BE DONE IN ACCORDANCE WITH THE MISSOURI PLANTING SPECIFICATIONS.
  9. ALL PLANTING SHALL BE DONE IN ACCORDANCE WITH THE MISSOURI PLANTING SPECIFICATIONS.
  10. ALL PLANTING SHALL BE DONE IN ACCORDANCE WITH THE MISSOURI PLANTING SPECIFICATIONS.
  11. ALL PLANTING SHALL BE DONE IN ACCORDANCE WITH THE MISSOURI PLANTING SPECIFICATIONS.
  12. ALL PLANTING SHALL BE DONE IN ACCORDANCE WITH THE MISSOURI PLANTING SPECIFICATIONS.
  13. ALL PLANTING SHALL BE DONE IN ACCORDANCE WITH THE MISSOURI PLANTING SPECIFICATIONS.
  14. ALL PLANTING SHALL BE DONE IN ACCORDANCE WITH THE MISSOURI PLANTING SPECIFICATIONS.
  15. ALL PLANTING SHALL BE DONE IN ACCORDANCE WITH THE MISSOURI PLANTING SPECIFICATIONS.
  16. ALL PLANTING SHALL BE DONE IN ACCORDANCE WITH THE MISSOURI PLANTING SPECIFICATIONS.
  17. ALL PLANTING SHALL BE DONE IN ACCORDANCE WITH THE MISSOURI PLANTING SPECIFICATIONS.
  18. ALL PLANTING SHALL BE DONE IN ACCORDANCE WITH THE MISSOURI PLANTING SPECIFICATIONS.
  19. ALL PLANTING SHALL BE DONE IN ACCORDANCE WITH THE MISSOURI PLANTING SPECIFICATIONS.
  20. ALL PLANTING SHALL BE DONE IN ACCORDANCE WITH THE MISSOURI PLANTING SPECIFICATIONS.




A NEW FACILITY FOR  
**CARGO LARGO**  
 NOLAN ROAD  
 INDEPENDENCE, MISSOURI


Date: 07/26/2021  
 Drawn by: [Name]  
 Checked by: [Name]  
 Printed by: [Name]

Sheet Number:  
**L1.1**  
 Drawing Type:  
 P&M  
 Project Number:  
 1909


1 Landscape Plan  
 Scale: 1/8" = 1'-0"

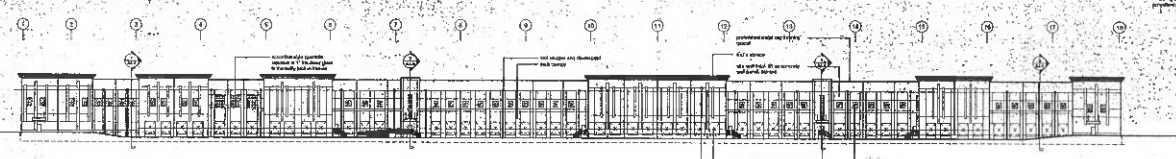


1 east elevation - Noland Road view  
 scale: 1/8" = 1'-0"

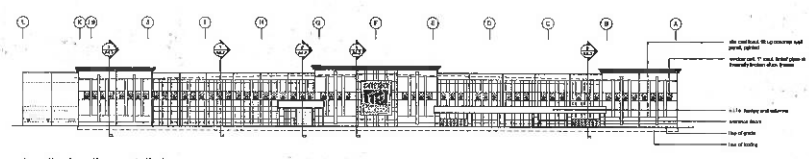

2 south elevation - retail view  
 scale: 1/8" = 1'-0"

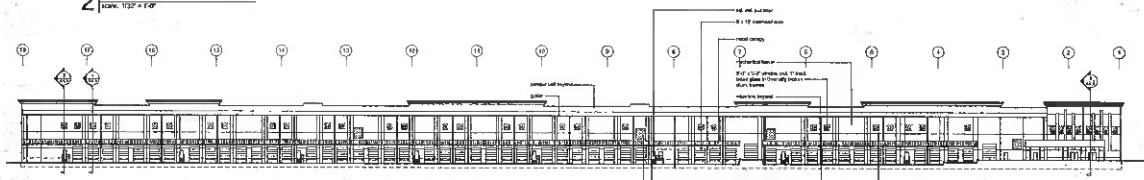

3 west elevation - truck court view  
 scale: 1/8" = 1'-0"

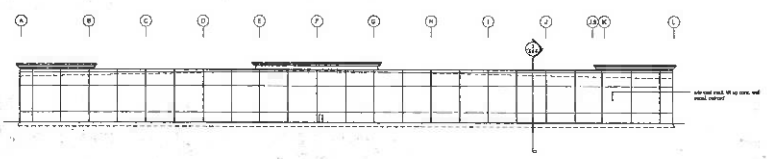

4 north elevation - expansion wall  
 scale: 1/8" = 1'-0"

A NEW FACILITY FOR  
**CARGO LARGO**  
 NOLAND ROAD  
 INDEPENDENCE, MISSOURI

DATE: 07.09.2021  
 DRAWN BY: [Name]  
 CHECKED BY: [Name]  
 PROJECT NUMBER: [Number]

PROJECT NUMBER:  
**A3.1**  
 DRAWING TYPE:  
 PERIOD:  
 PROJECT NUMBER:  
 13.00

Sheet	Area	Volume	Quantity	Unit	Notes
1	1	1000	1000	cu yd	Excavation
2	2	2000	2000	cu yd	Excavation
3	3	3000	3000	cu yd	Excavation
4	4	4000	4000	cu yd	Excavation
5	5	5000	5000	cu yd	Excavation
6	6	6000	6000	cu yd	Excavation
7	7	7000	7000	cu yd	Excavation
8	8	8000	8000	cu yd	Excavation
9	9	9000	9000	cu yd	Excavation
10	10	10000	10000	cu yd	Excavation

Station	Grade	Profile	Notes
0+00	100.00	100.00	Start of Profile
0+25	98.50	98.50	End of Profile
0+50	97.00	97.00	End of Profile
0+75	95.50	95.50	End of Profile
1+00	94.00	94.00	End of Profile
1+25	92.50	92.50	End of Profile
1+50	91.00	91.00	End of Profile
1+75	89.50	89.50	End of Profile
2+00	88.00	88.00	End of Profile
2+25	86.50	86.50	End of Profile
2+50	85.00	85.00	End of Profile
2+75	83.50	83.50	End of Profile
3+00	82.00	82.00	End of Profile
3+25	80.50	80.50	End of Profile
3+50	79.00	79.00	End of Profile
3+75	77.50	77.50	End of Profile
4+00	76.00	76.00	End of Profile
4+25	74.50	74.50	End of Profile
4+50	73.00	73.00	End of Profile
4+75	71.50	71.50	End of Profile
5+00	70.00	70.00	End of Profile
5+25	68.50	68.50	End of Profile
5+50	67.00	67.00	End of Profile
5+75	65.50	65.50	End of Profile
6+00	64.00	64.00	End of Profile
6+25	62.50	62.50	End of Profile
6+50	61.00	61.00	End of Profile
6+75	59.50	59.50	End of Profile
7+00	58.00	58.00	End of Profile
7+25	56.50	56.50	End of Profile
7+50	55.00	55.00	End of Profile
7+75	53.50	53.50	End of Profile
8+00	52.00	52.00	End of Profile
8+25	50.50	50.50	End of Profile
8+50	49.00	49.00	End of Profile
8+75	47.50	47.50	End of Profile
9+00	46.00	46.00	End of Profile
9+25	44.50	44.50	End of Profile
9+50	43.00	43.00	End of Profile
9+75	41.50	41.50	End of Profile
10+00	40.00	40.00	End of Profile

1. ALL DIMENSIONS SHOWN ARE AT FINISH GRADE UNLESS NOTED OTHERWISE.  
 2. ALL DIMENSIONS SHOWN ARE AT FINISH GRADE UNLESS NOTED OTHERWISE.  
 3. ALL DIMENSIONS SHOWN ARE AT FINISH GRADE UNLESS NOTED OTHERWISE.

**SITE STATS**  
 Scale: 1" = 50'



**PRO ELECTRIC L.C.**  
 5720 SWEETWATER ROAD  
 KANSAS CITY, MISSOURI 64106  
 (816) 661-6611

**PRO**

**ARGO**

**CARGO LARGO**  
 NOLAND ROAD  
 INDEPENDENCE, MISSOURI

DATE: 07-09-2021  
 SHEET: 10 OF 10  
 PROJECT: CARGO LARGO

**E0.2**  
 PERMIT SET






VERMONT STATE MICHIGAN  
LANDSCAPE ARCHITECTS



PLANT SCHEDULE	REV	DATE	DESCRIPTION	BY	CHK
1	01	01/15/21	Initial Schedule	DD	DD
2	02	02/01/21	Revised Schedule	DD	DD
3	03	03/15/21	Final Schedule	DD	DD

**LANDSCAPE CALCULATIONS:**  
 1. TOTAL PLANTING AREA: 10,000 sq ft  
 2. PLANTING DENSITY: 1 plant per 100 sq ft  
 3. TOTAL PLANTS: 100 plants

- LANDSCAPE NOTES:**
1. LANDSCAPE SHALL BE INSTALLED TO ALL EXPOSED SURFACES.
  2. ALL PLANTING SHALL BE INSTALLED TO ALL EXPOSED SURFACES.
  3. ALL PLANTING SHALL BE INSTALLED TO ALL EXPOSED SURFACES.
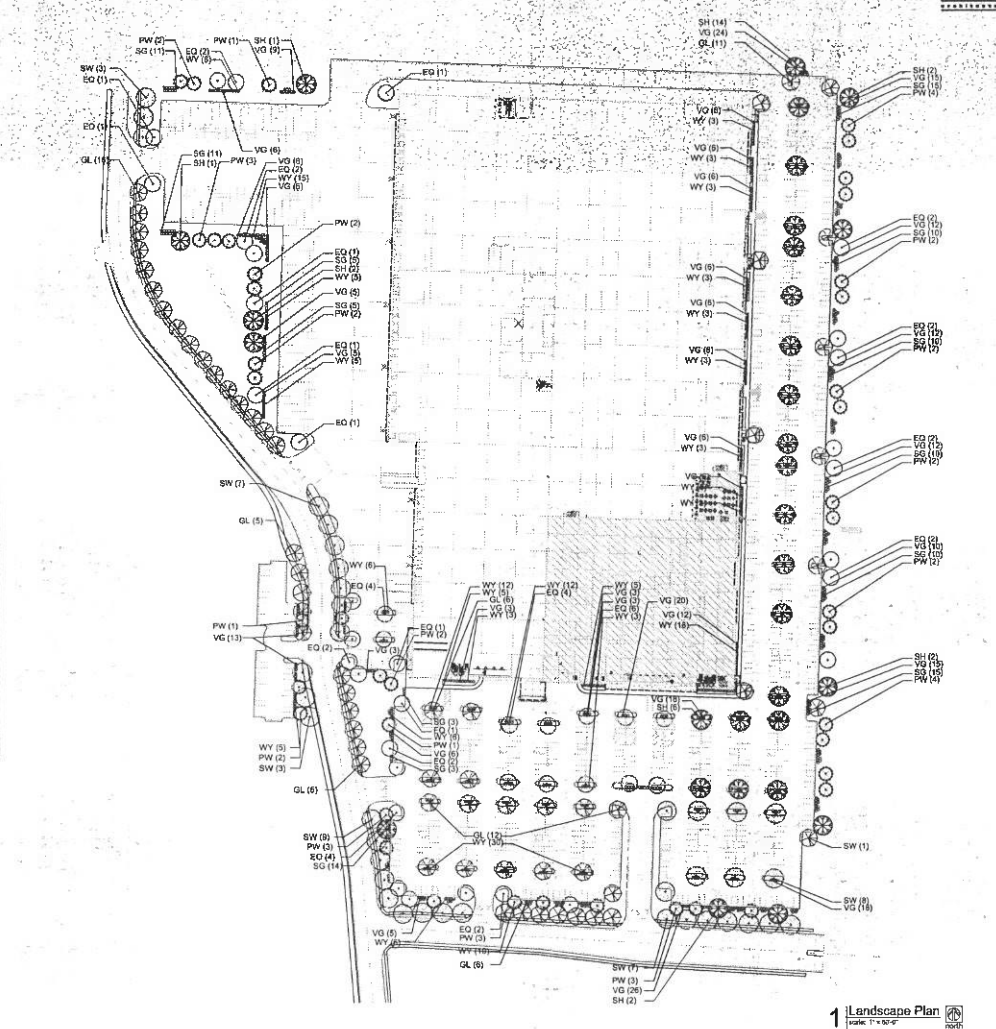

1 Landscape Plan  
 Scale: 1" = 10'-0"

A NEW FACILITY FOR  
**CARGO LARGO**  
 NOLAND ROAD  
 INDEPENDENCE, MISSOURI

Date: 07-06-2021  
 Drawn by: [Name]  
 Checked by: [Name]  
 Project: [Name]

Sheet Number:  
**L1.1**  
 Drawing Date:  
 07/06/2021  
 Drawing Number:  
 10102