


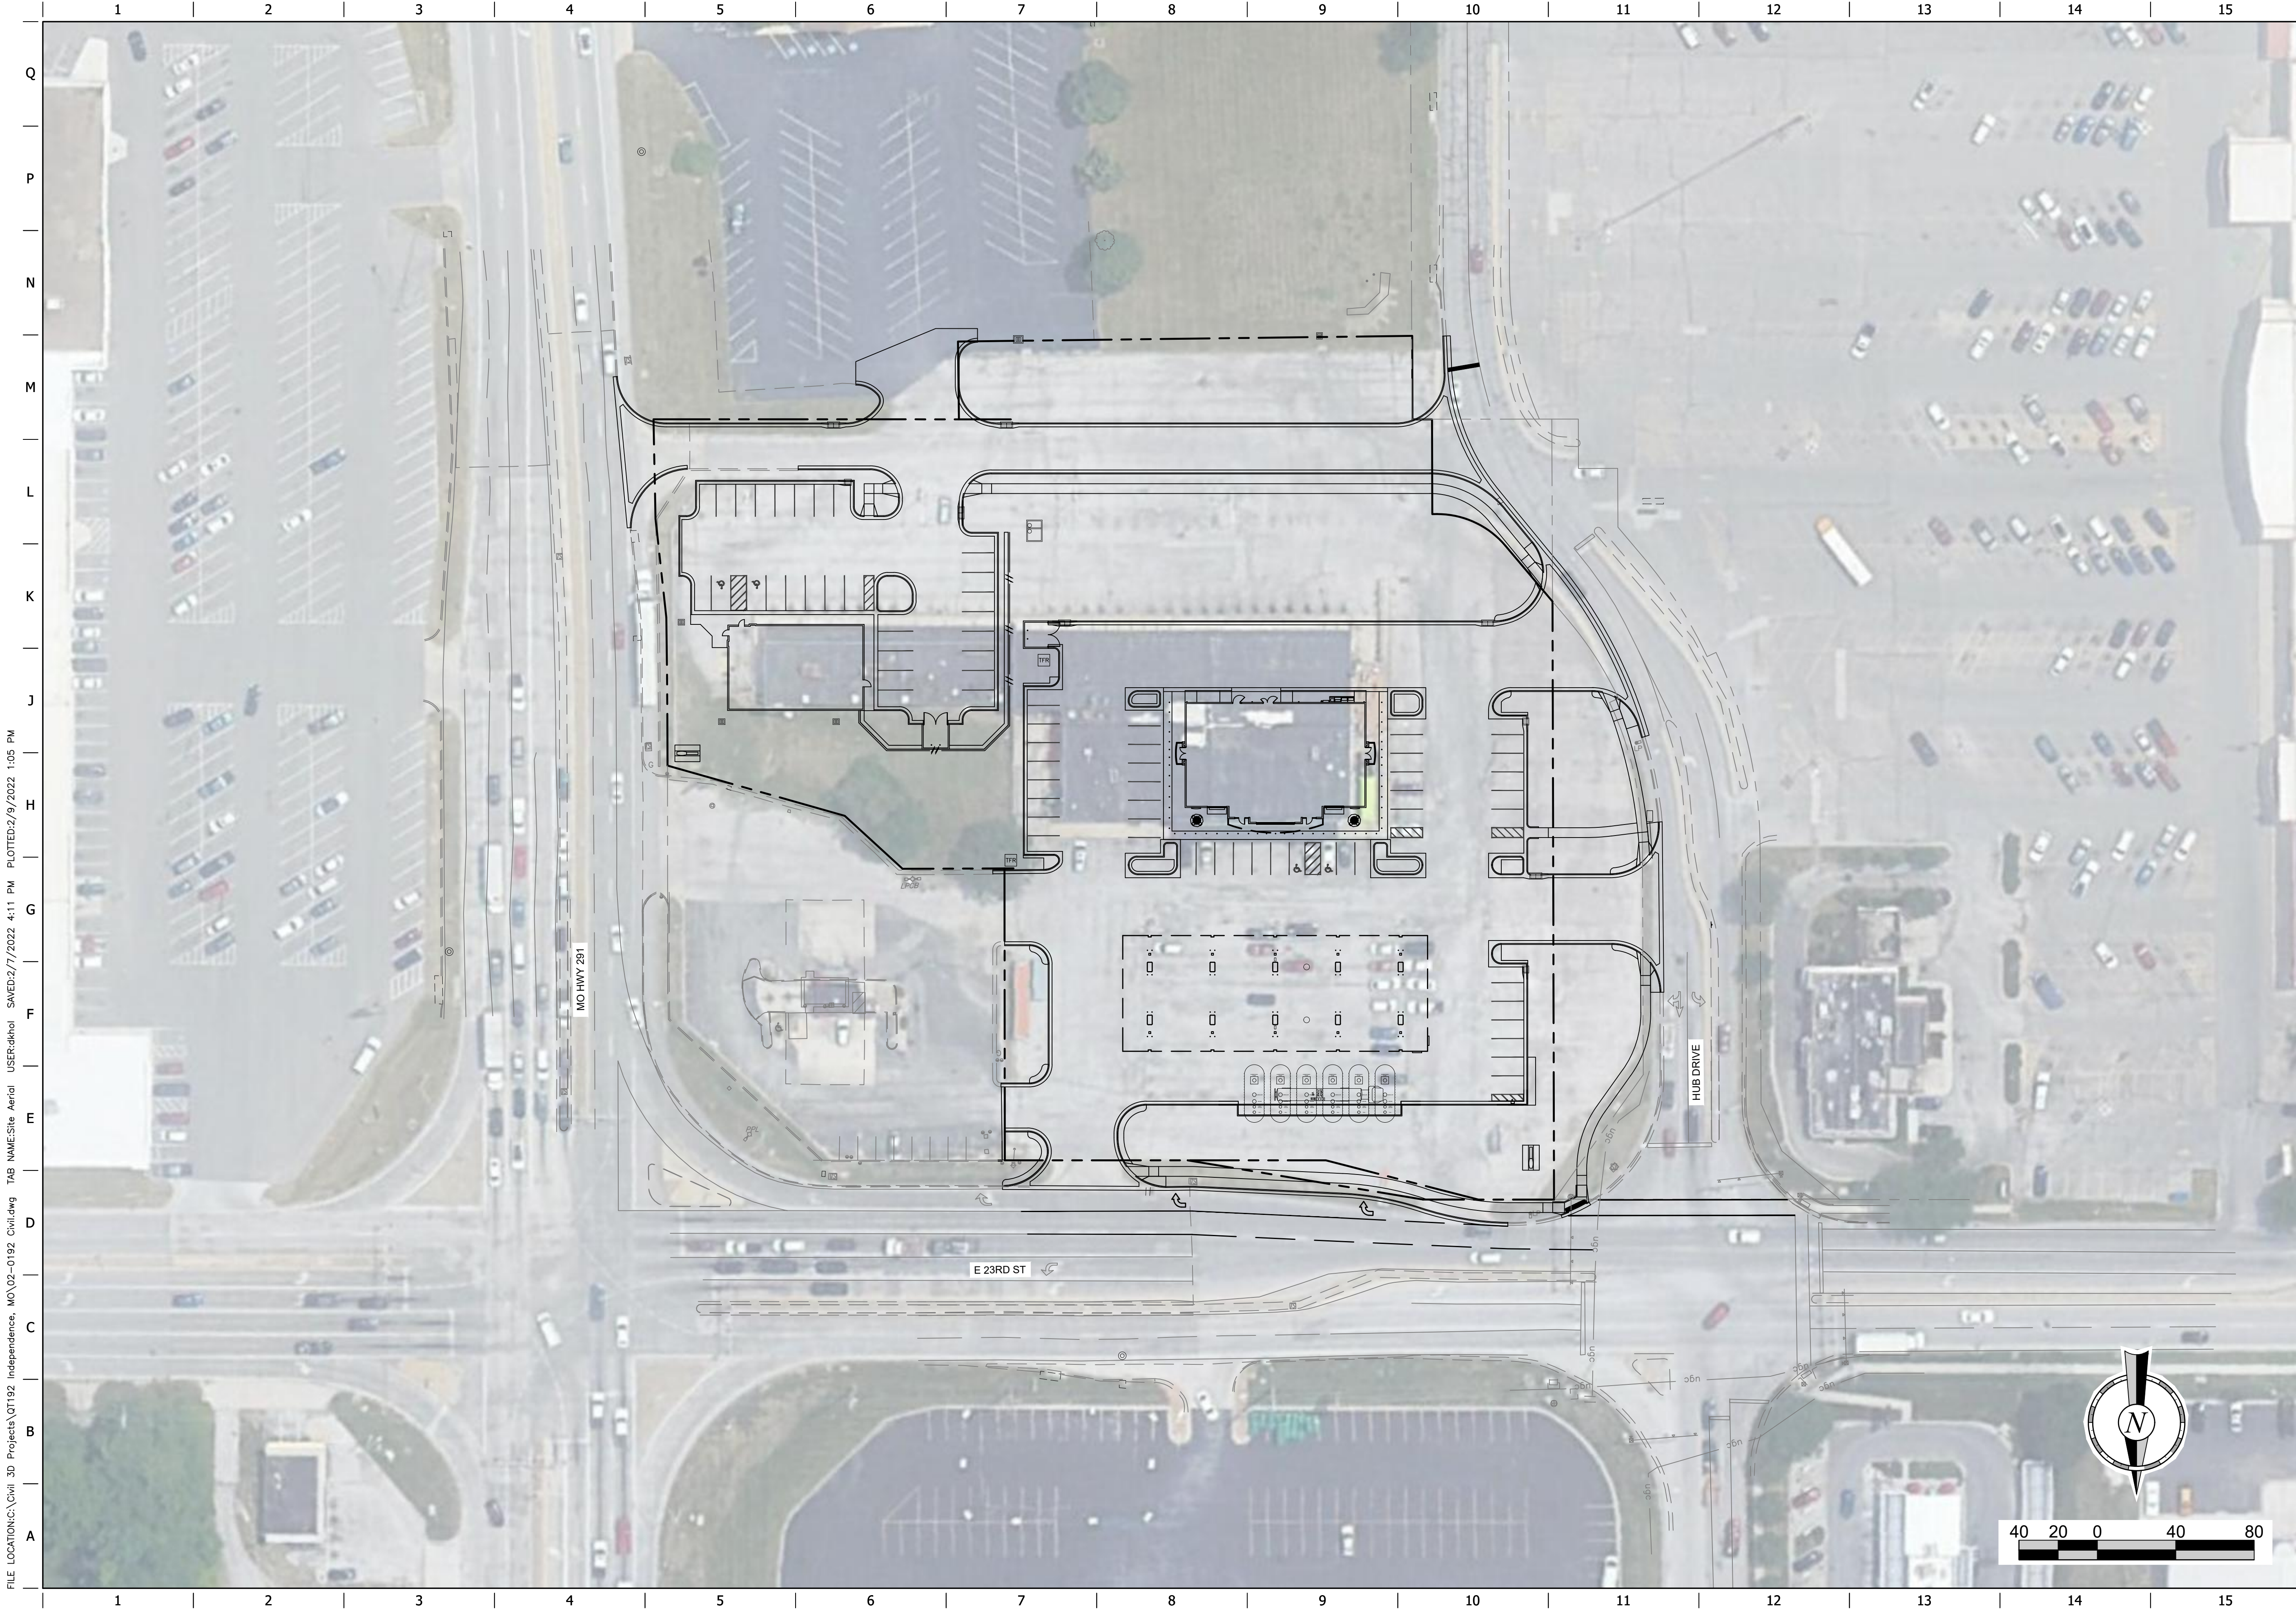

FILE LOCATION\\KC\\Civi 3D Projects\\QT192 Independence, MO\\02-0192 Civil.dwg TAB NAME:Site Aerial USER:rkhalh SAVED:2/7/2022 4:11 PM PLOTTED:2/9/2022 1:05 PM

PROJECT NO.:02-0192

MDG
Midwest Design Group
Kansas City
PO Box 860015
Shawnee, KS 66286-0015
P 913.246.9385

QuikTrip No. 0192
E 23RD STREET & HUB DRIVE
INDEPENDENCE, MO 64055



© COPYRIGHT QUIKTRIP CORPORATION 2011
ANY UNAUTHORIZED USE, REPRODUCTION,
PUBLICATION, DISTRIBUTION, OR SALE IN
WHOLE OR IN PART, IS STRICTLY FORBIDDEN.

PROTOTYPE: P-106 (05/01/21)
DIVISION: KC
VERSION: 001
DESIGNED BY: CSH
DRAWN BY: CSH
REVIEWED BY: AG

REV	DATE	DESCRIPTION

ORIGINAL ISSUE DATE: 02/09/2022

SHEET TITLE:

SITE PLAN WITH AERIAL

SHEET NUMBER:

C101