




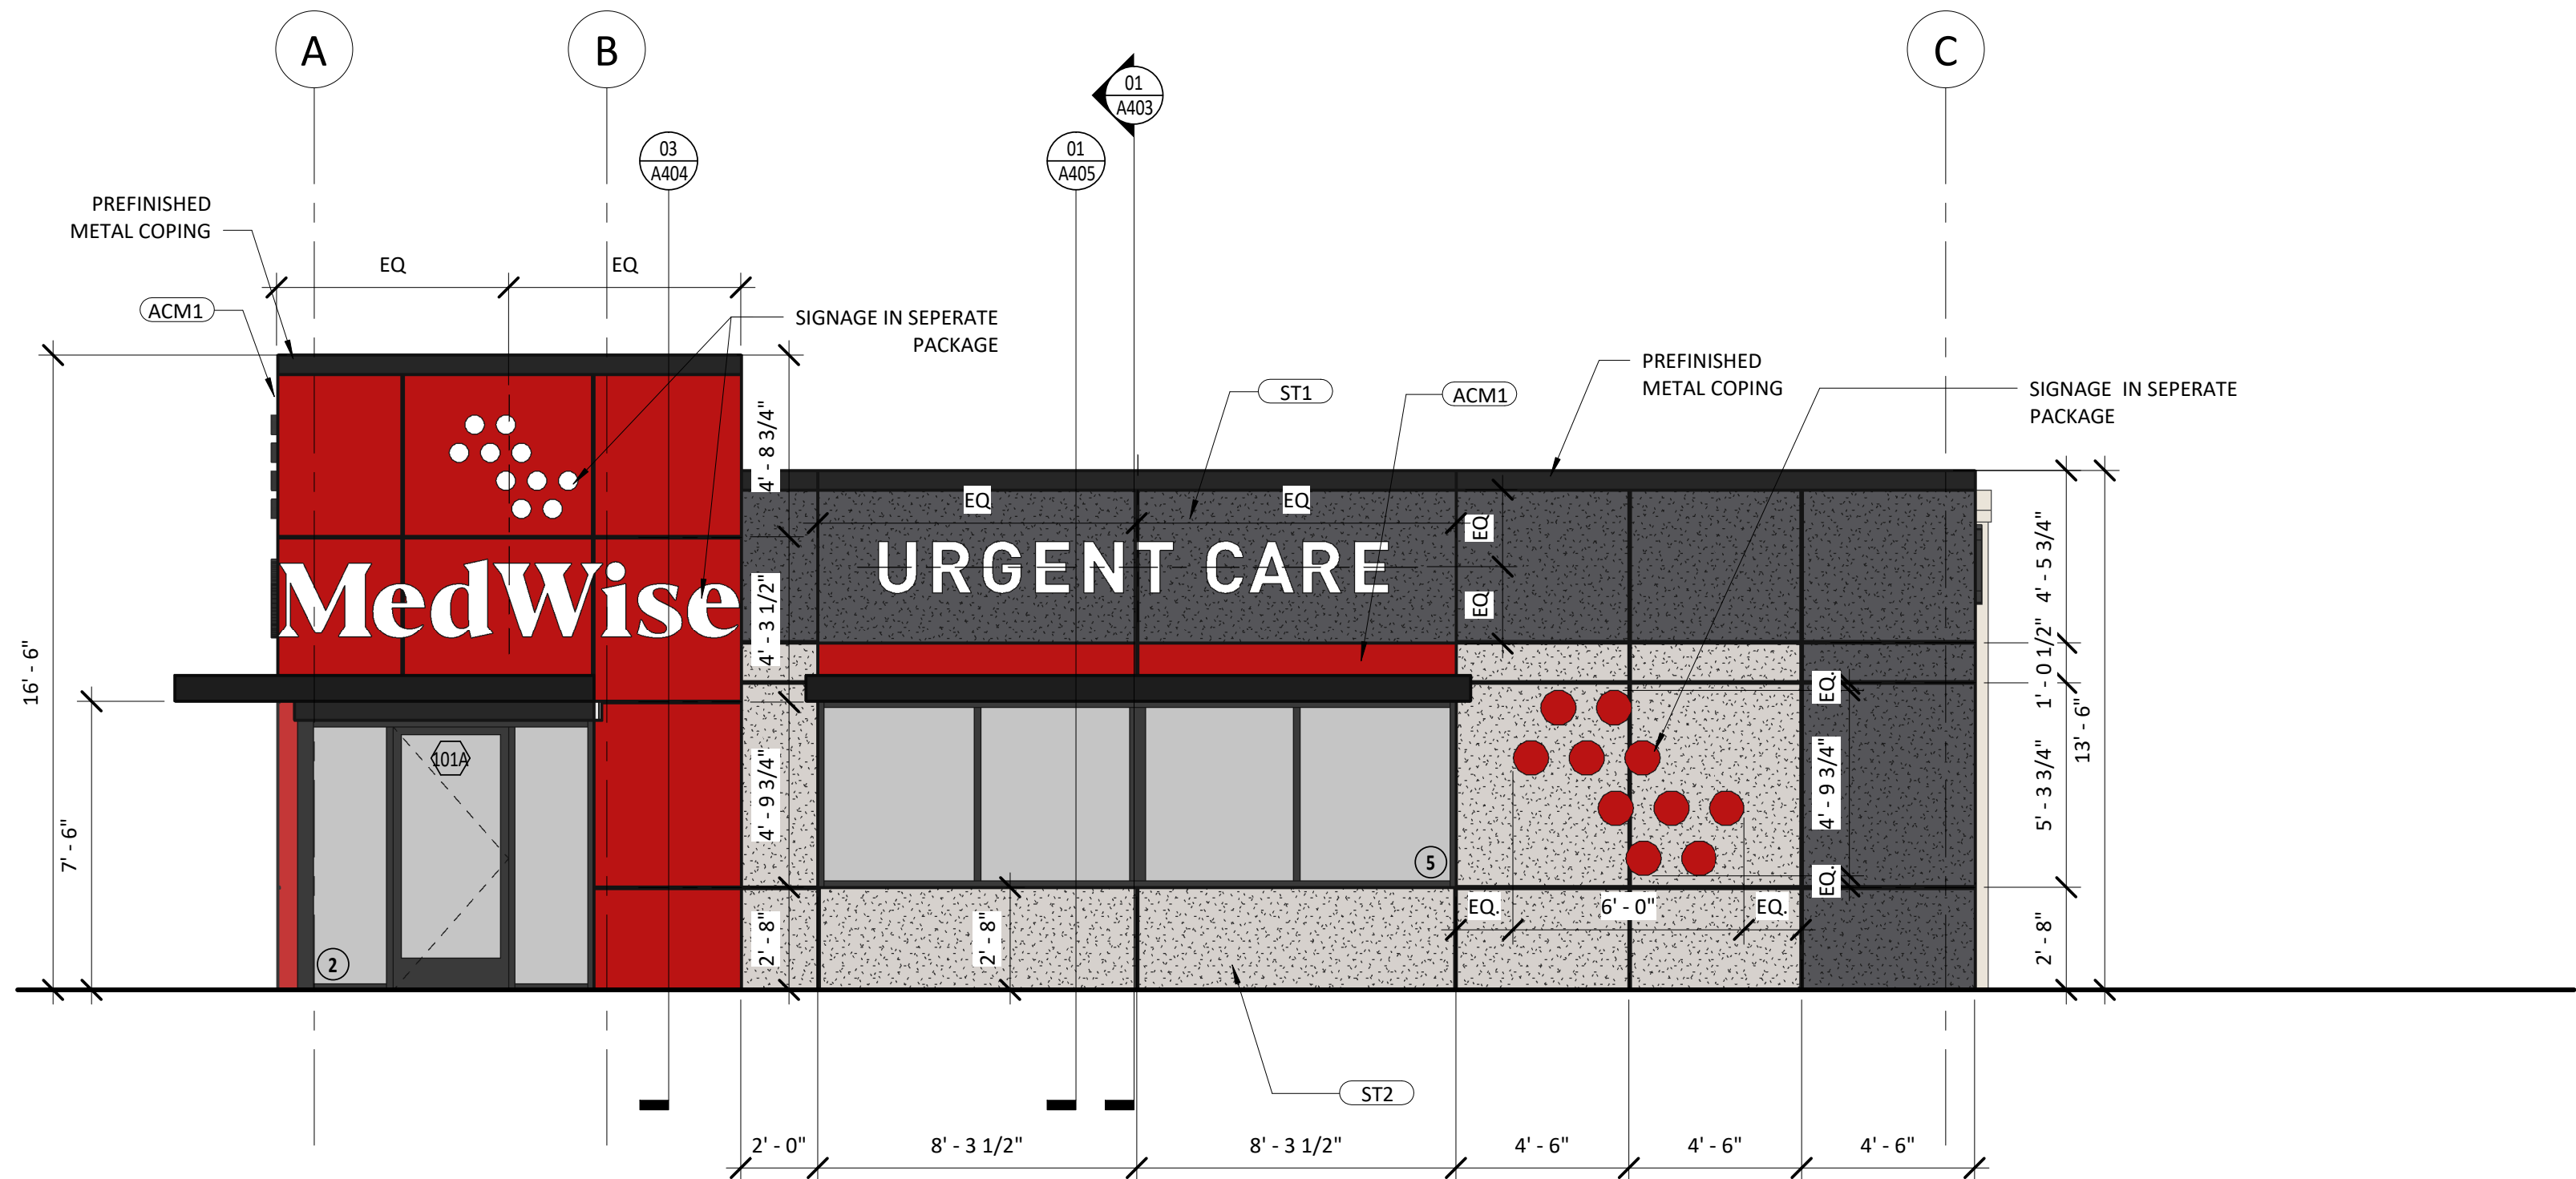

02 FRONT BUILDING ELEVATION
1/4" = 1'-0"

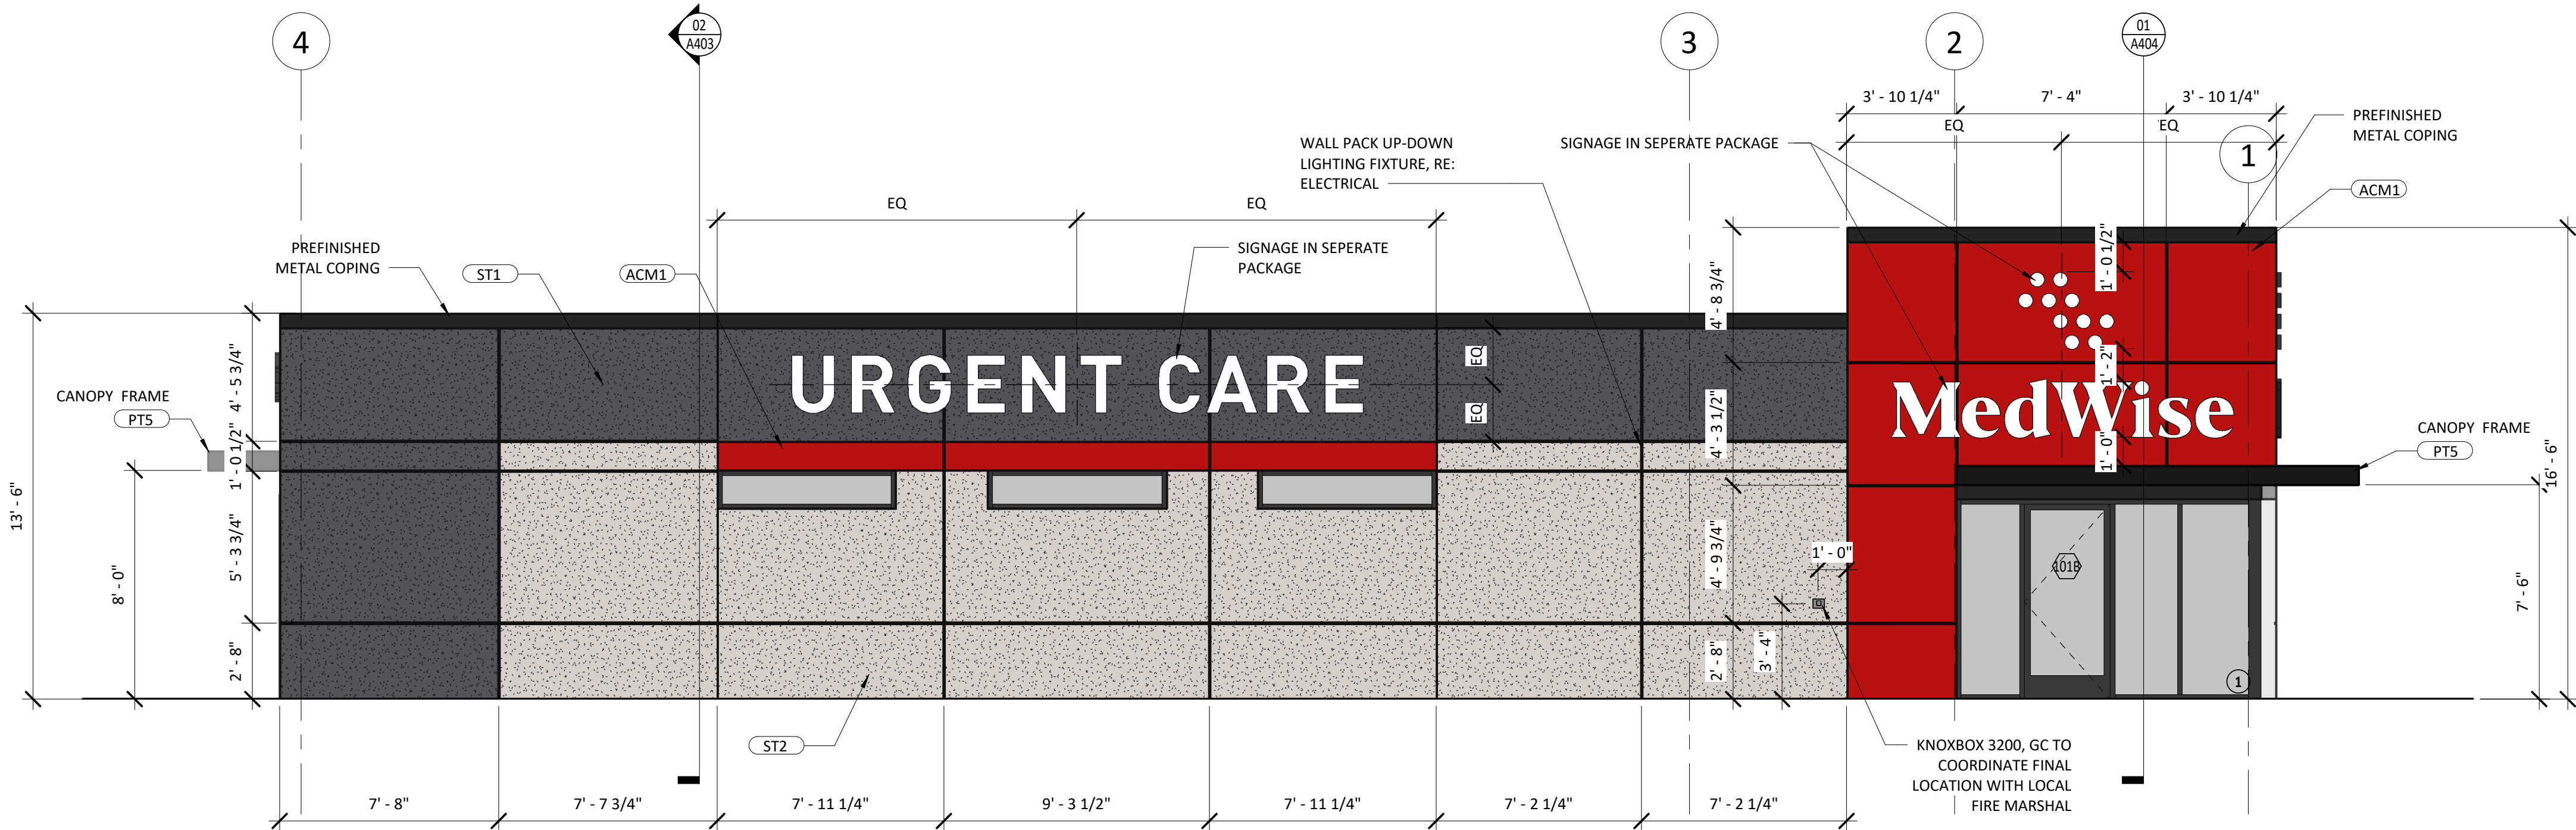

01 SIDE BUILDING ELEVATION
1/4" = 1'-0"

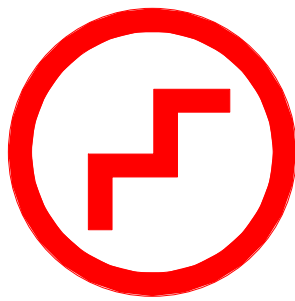

1850 South Boulder
Tulsa, Oklahoma 74119
Telephone 918.585.8555
Telefax 918.583.7282

Prototype: STANDARD



2210 E MAIN ST.
CUSHING, OK 74023


REV.	DATE	DESCRIPTION
△		
△		
△		
△		
△		

ISSUE DATE: 11.05.2021
PROJECT NUMBER: 210424
DRAWN BY: KH
CHECKED BY: AP


SHEET NAME
EXTERIOR ELEVATIONS

SHEET NUMBER


A401

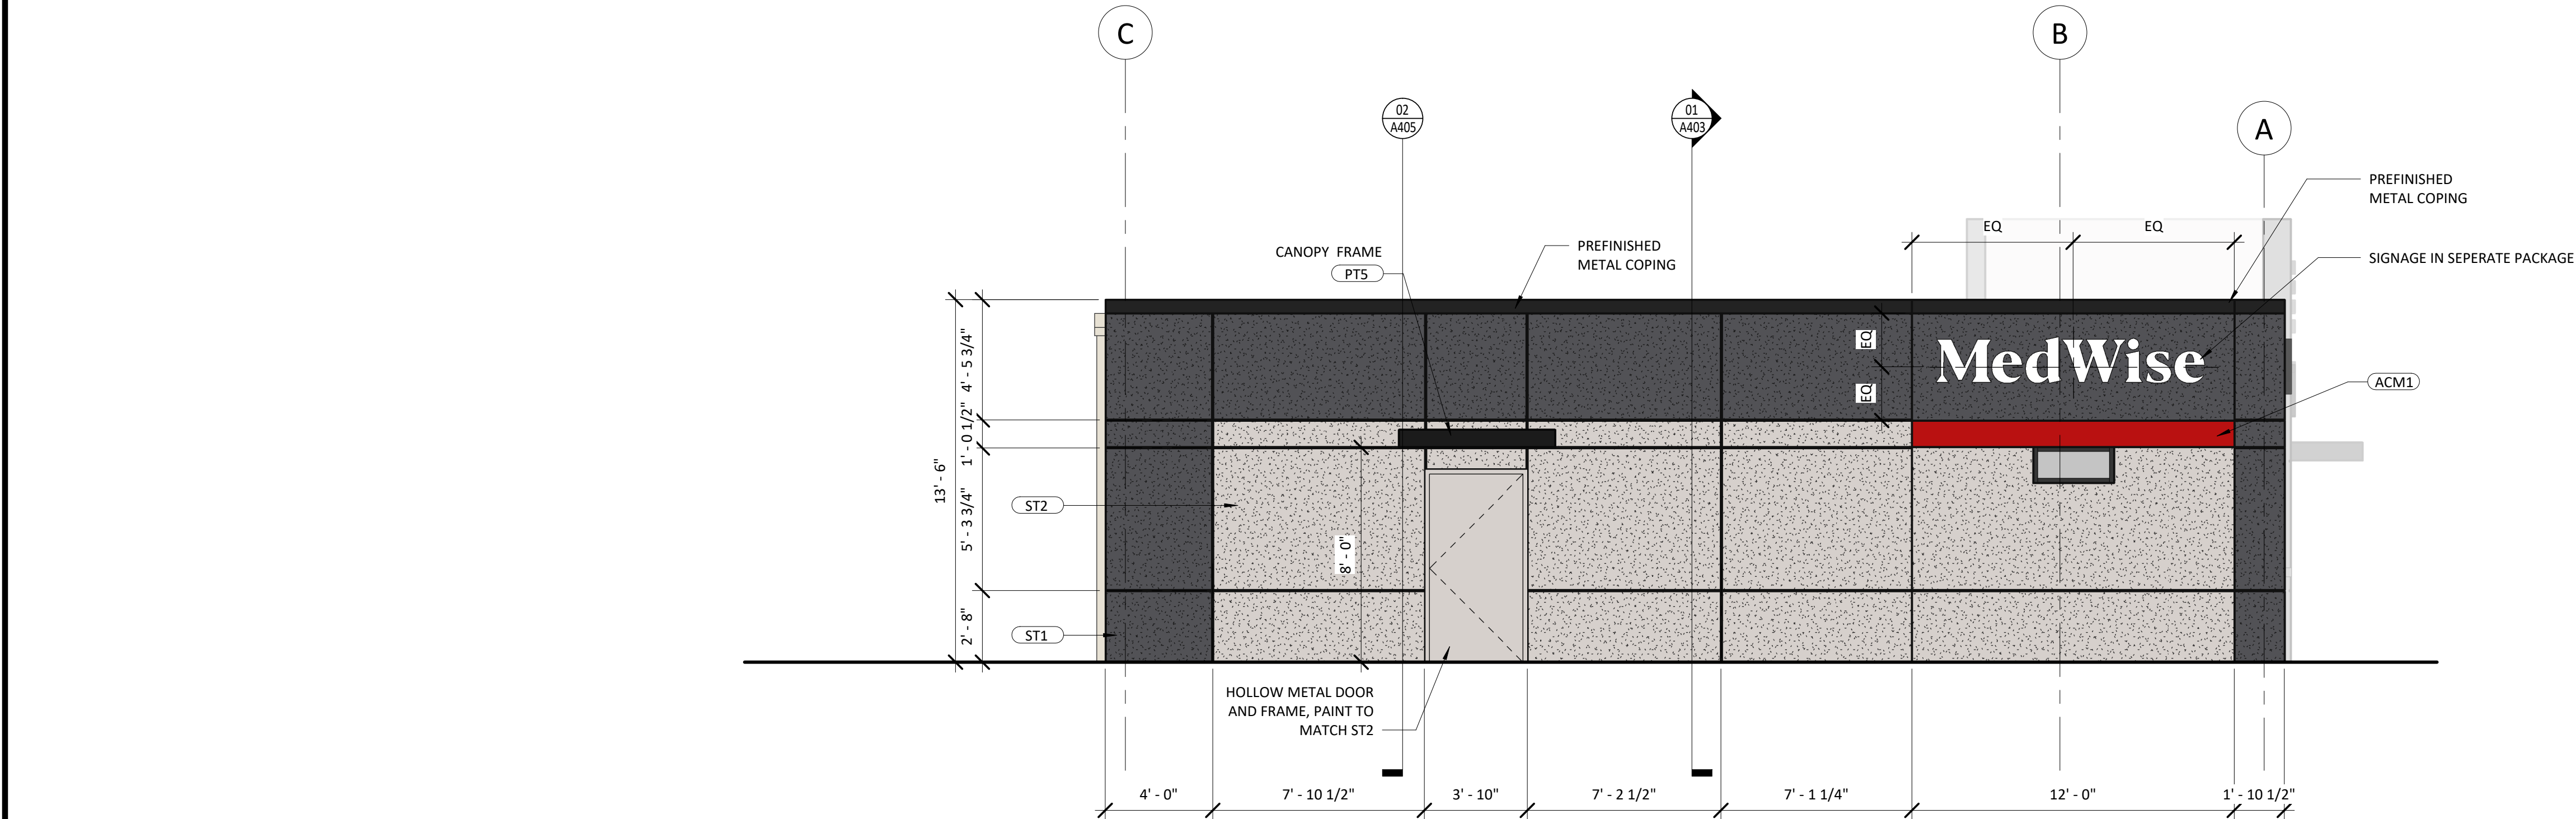

02 REAR BUILDING ELEVATION
1/4" = 1'-0"

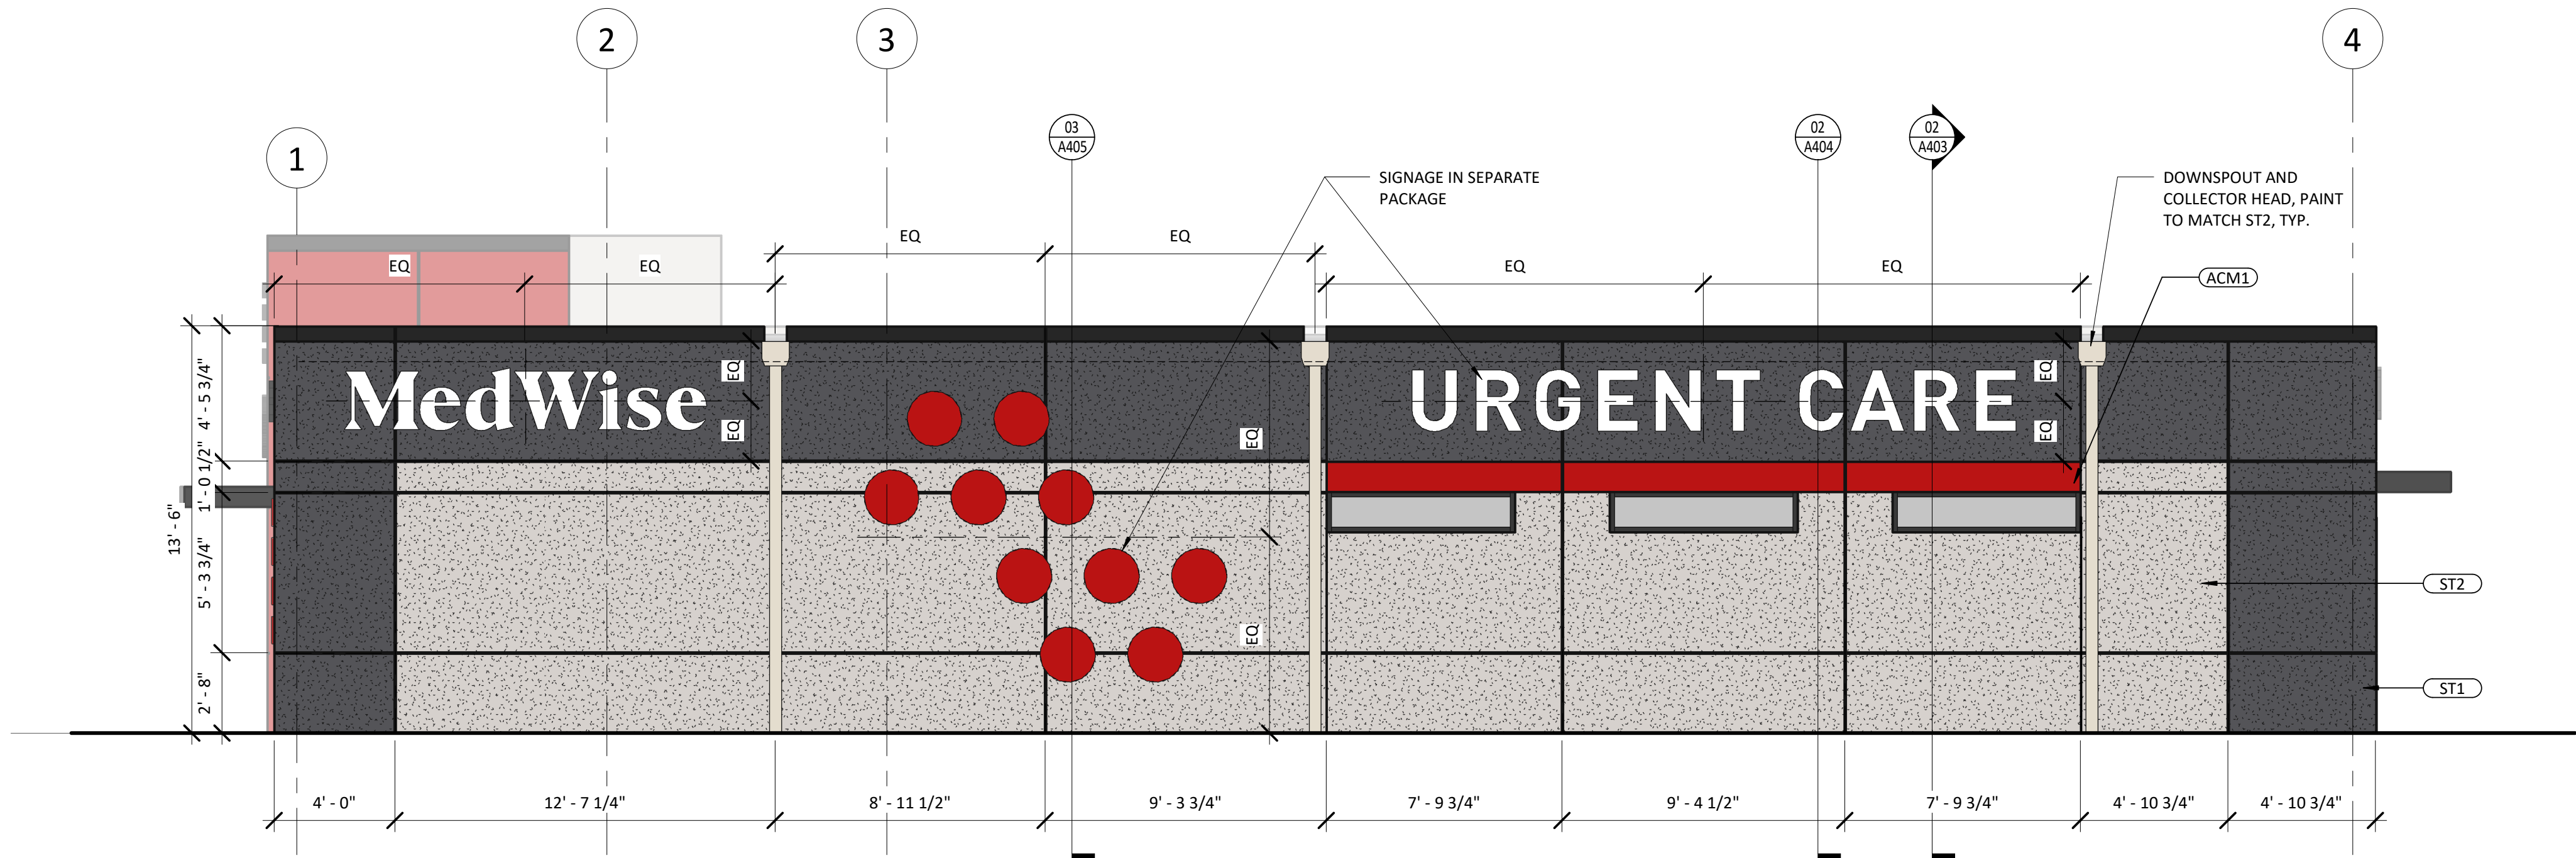

01 SIDE BUILDING ELEVATION
1/4" = 1'-0"

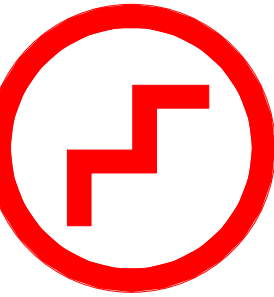

1850 South Boulder
Tulsa, Oklahoma 74119
Telephone 918.585.8555
Telefax 918.583.7282

Prototype: STANDARD



2210 E MAIN ST.
CUSHING, OK 74023

REV.	DATE	DESCRIPTION
△		
△		
△		
△		
△		

ISSUE DATE:

PROJECT NUMBER:

DRAWN BY:

CHECKED BY:

SHEET NAME

EXTERIOR ELEVATIONS

SHEET NUMBER

A402

© 2020 THE MCINTOSH GROUP LLC.