




Exterior Elevation Front



Exterior Elevation Rear

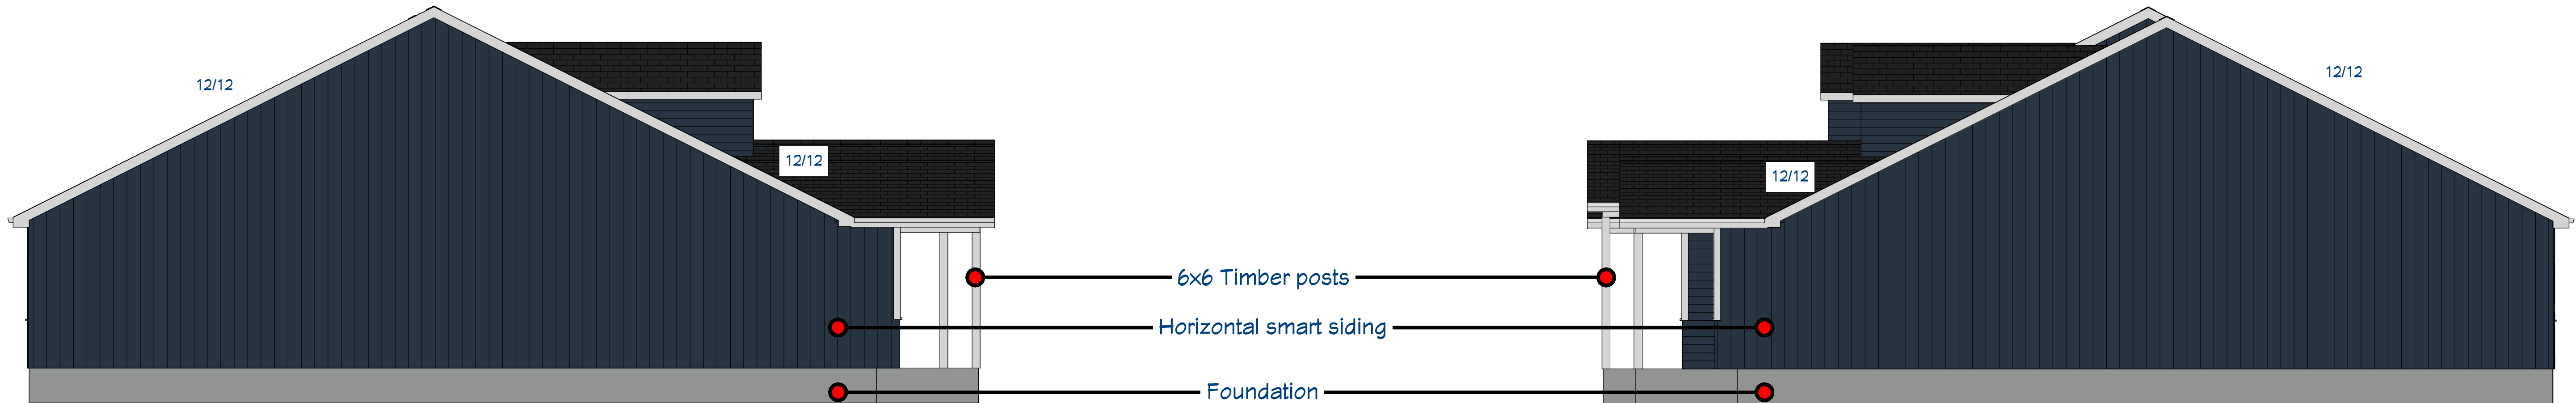

Exterior Elevation Left

Exterior Elevation Right

REVISION TABLE	
NUMBER	DATE

The Villas at Glendell

ELEVATION TYPE A

HIGHPOINT
DESIGN STUDIO
WWW.HIGHPOINTDESIGNSTUDIO.COM

DATE:

6/23/2022

SCALE:

1/4" = 1'

SHEET:


E-1



Exterior Elevation Front



Elevation 3

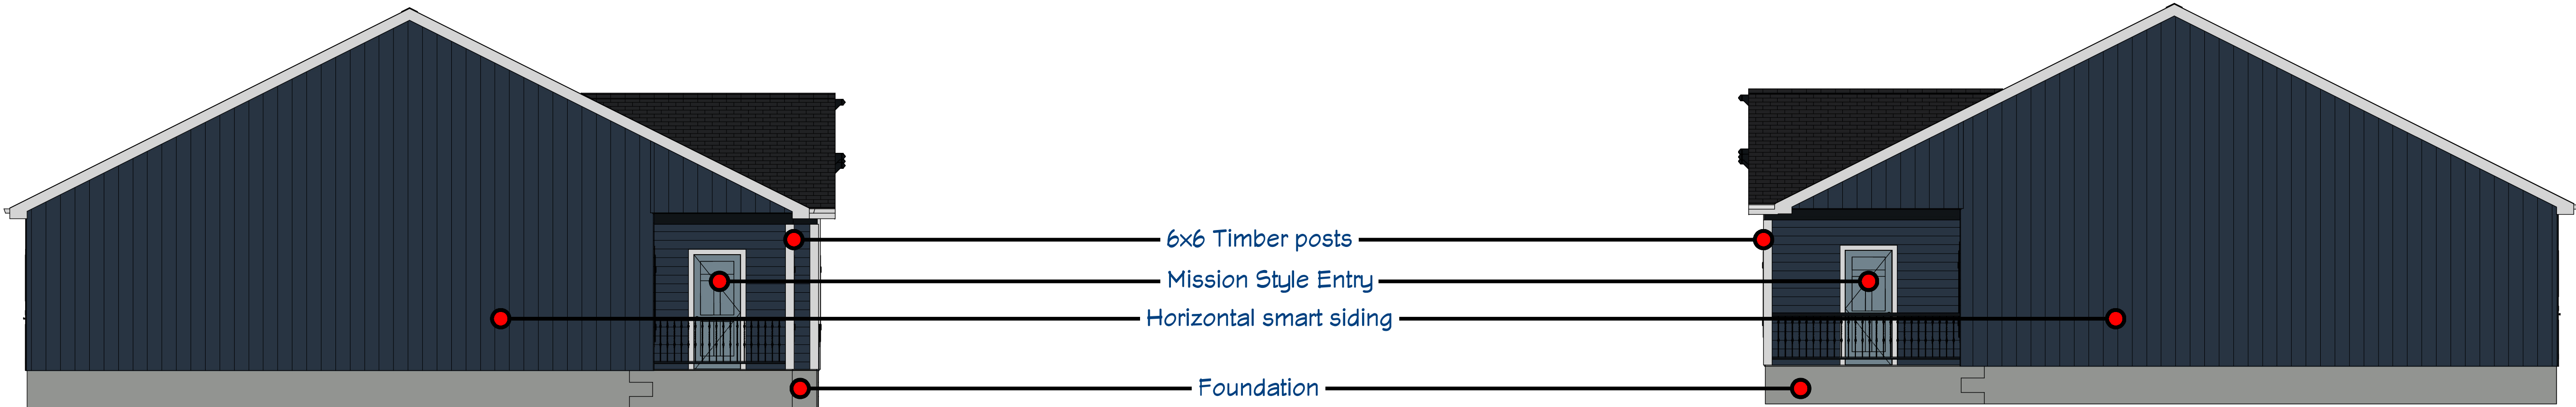

Exterior Elevation Left

Exterior Elevation Right

REVISION TABLE	
NUMBER	DATE

The Villas at Glendell

ELEVATION TYPE B

HIGHPOINT
DESIGN STUDIO
WWW.HIGHPOINTDESIGNSTUDIO.COM

DATE:


6/23/2022

SCALE:

1/4" = 1'

SHEET:

E-2

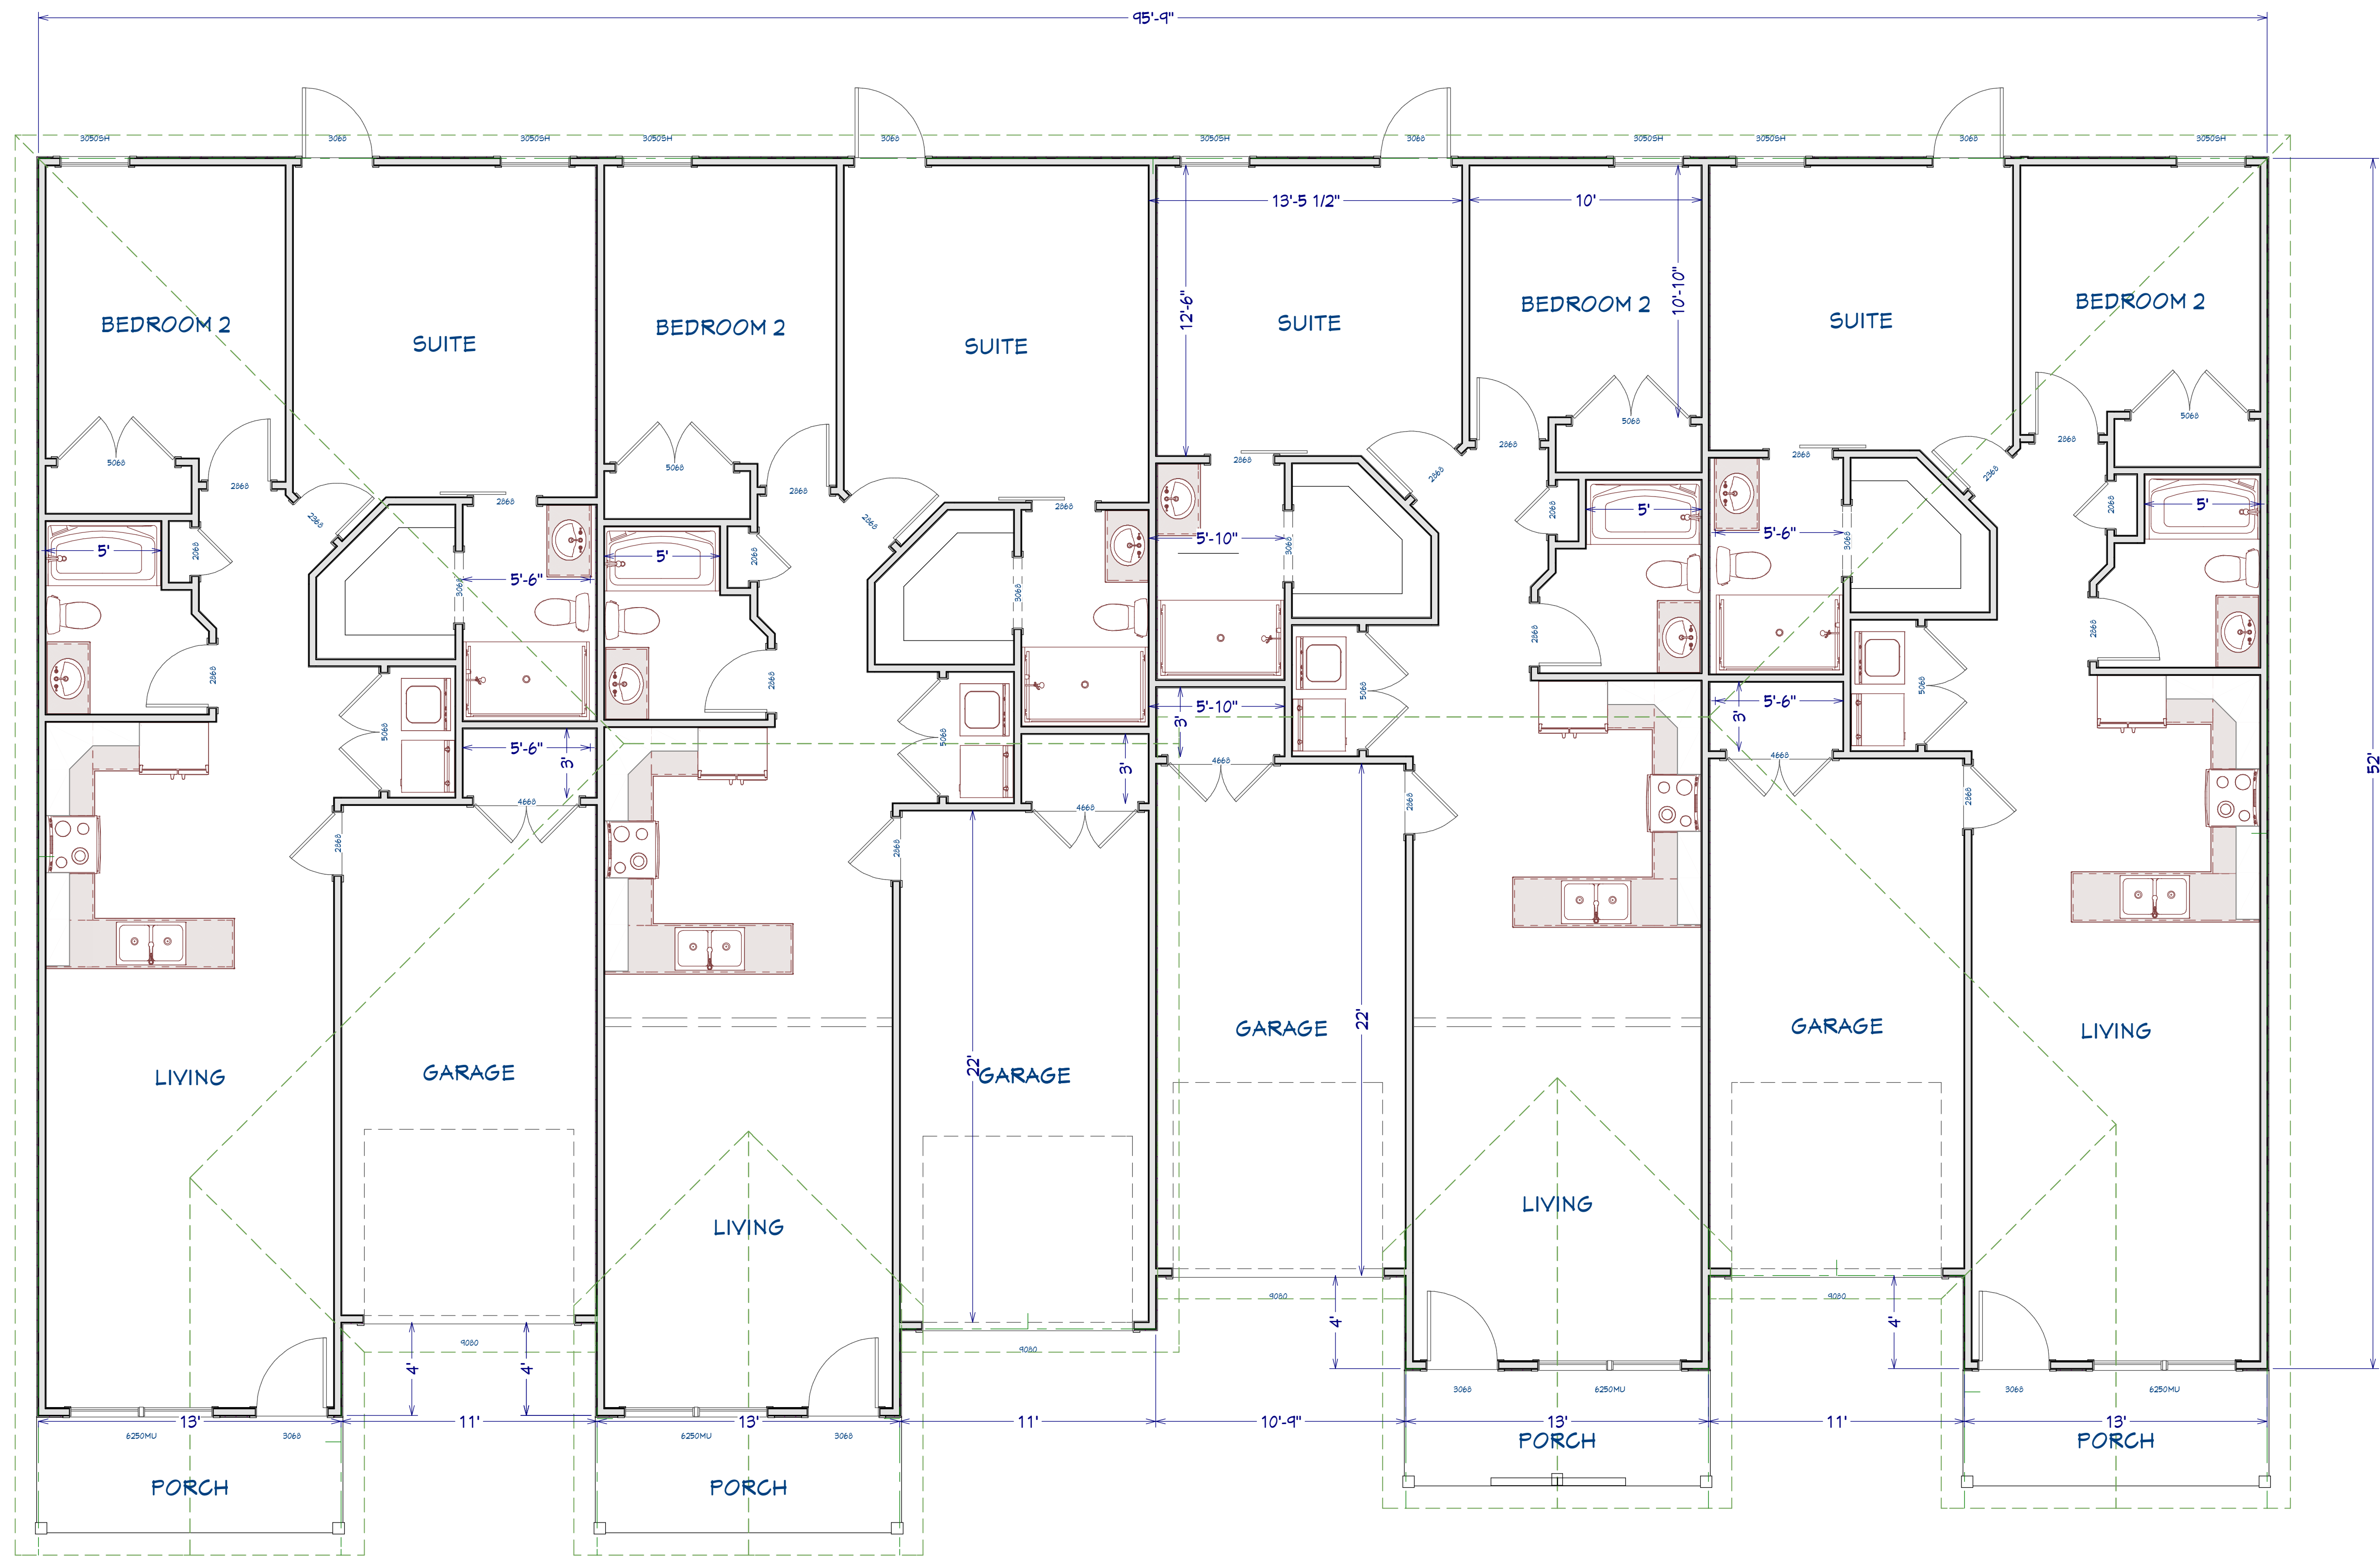

Floorplan
Scale 1/4" = 1'


REVISION TABLE		
NUMBER	DATE	REVISION BY / DESCRIPTION

The Villas at Glendell

1st Floor Plan Type A

HIGHPOINT
DESIGN STUDIO
WWW.HIGHPOINTDESIGNSTUDIO.COM

DATE:
6/23/2022
SCALE:
1/4" = 1'
SHEET:
A-1

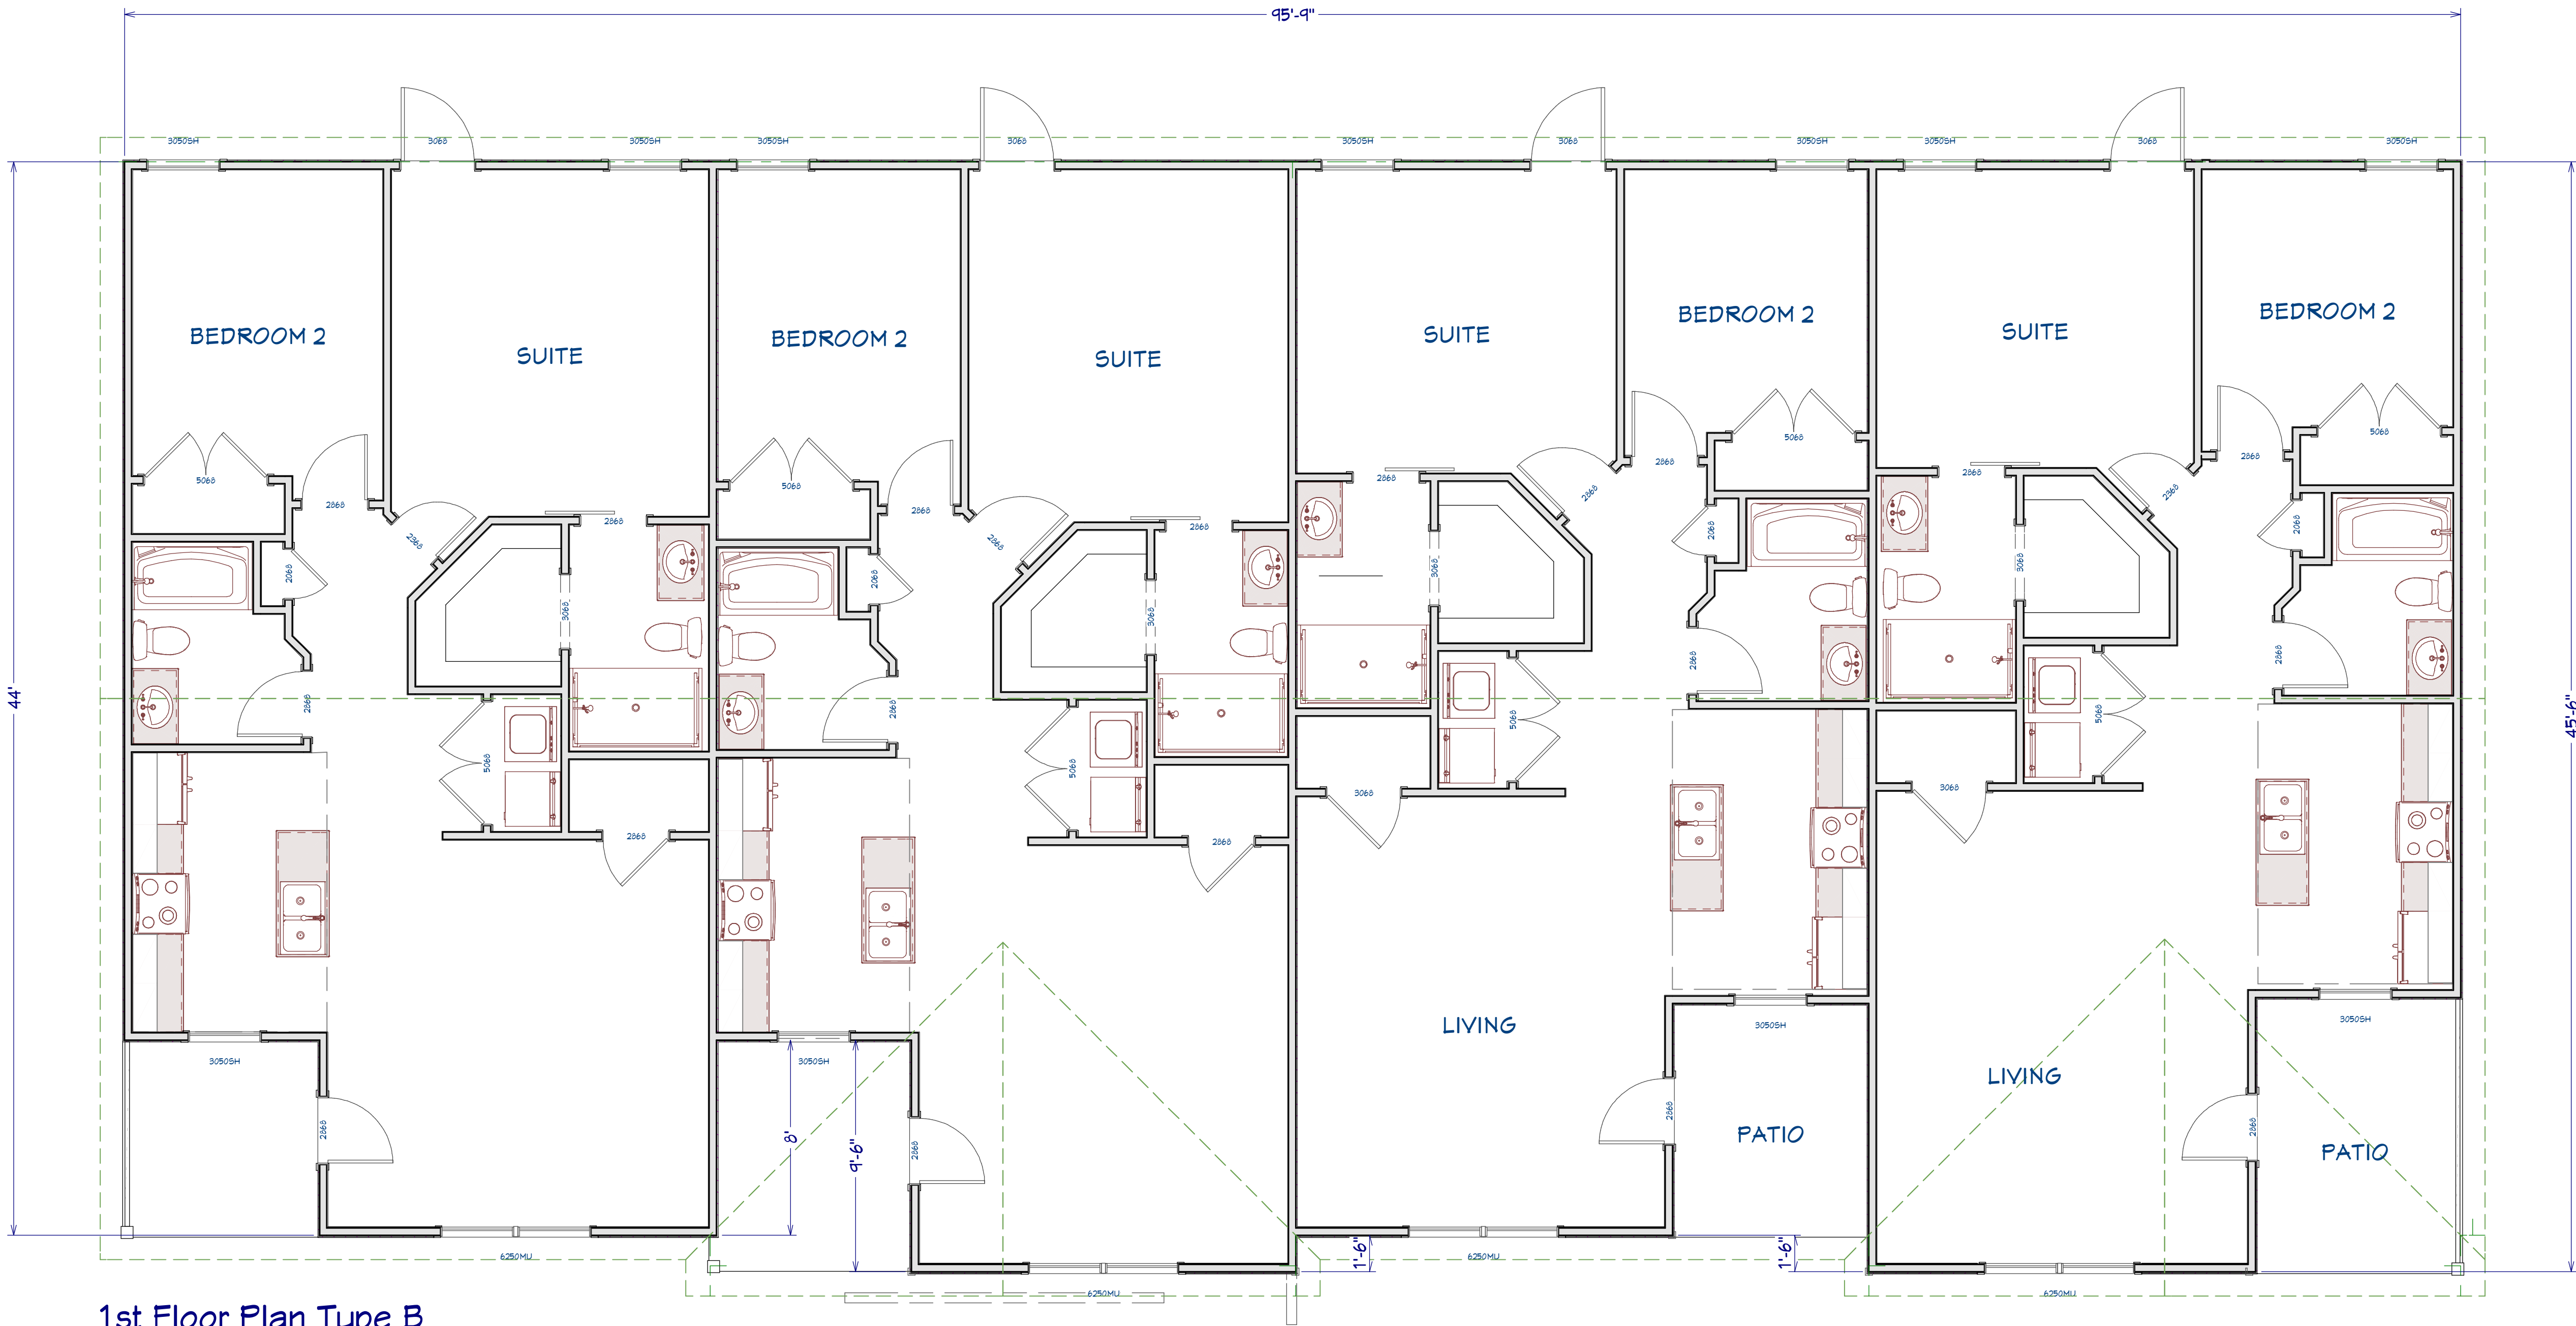

1st Floor Plan Type B
Scale 1/4" = 1'

REVISION TABLE		REVISION BY		DESCRIPTION	
NUMBER	DATE	REVISION BY	DESCRIPTION	NUMBER	DATE

The Villas at Glendell

1st Floor Plan Type B

HIGHPOINT
DESIGN STUDIO
WWW.HIGHPOINTDESIGNSTUDIO.COM

DATE:

6/23/2022

SCALE:

1/4" = 1'

SHEET:

A-2