

7/18/2022 9:55:17 AM

C:\Users\sharrison\Documents\3-22019-01_CarmelHills_Phase01_R21_sharrison@aciboland.com.rvt

PRELIMINARY,
NOT FOR
CONSTRUCTION,
RECORDING
PURPOSES, OR
IMPLEMENTATION
7/18/2022 9:55:17 AM
License - Missouri RA-2011012130

ACI
BOLAND
ARCHITECTS

ACI/Boland, Inc.
Kansas City | St. Louis
1710 Wyandotte
Kansas City, MO 64108
T: 816.763.9500
Licensee's Certificate of Authority Number:
Missouri: #000958

CONSULTANT
COMPANY NAME
123 MAIN STREET
KANSAS CITY, MO 64105
T: 000.000.0000
Licensee's Certificate of Authority Number:
0000000000

CONSULTANT
COMPANY NAME
123 MAIN STREET
KANSAS CITY, MO 64105
T: 000.000.0000
Licensee's Certificate of Authority Number:
0000000000

CONSULTANT
COMPANY NAME
123 MAIN STREET
KANSAS CITY, MO 64105
T: 000.000.0000
Licensee's Certificate of Authority Number:
0000000000

CONSULTANT
COMPANY NAME
123 MAIN STREET
KANSAS CITY, MO 64105
T: 000.000.0000
Licensee's Certificate of Authority Number:
0000000000


CARMEL HILLS DIALYSIS ADDITION
810 E Walnut St, Independence, MO 64050

Date 07/17/2022
Job Number 3-22019.01
Drawn By Author
Checked By Checker


Revision
Number Date Description

A5.1

© 2021 ACI/BOLAND, Inc.
EXTERIOR ELEVATIONS AND EXISTING
EXTERIOR

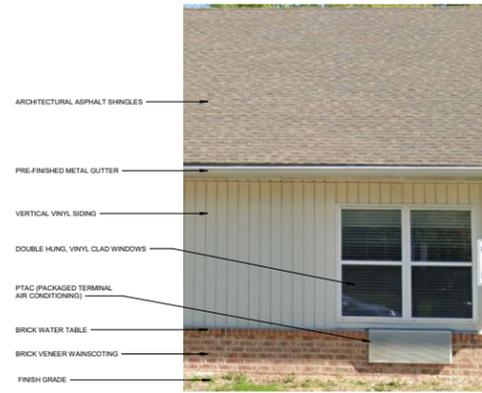


EXISTING WALL CONDITION

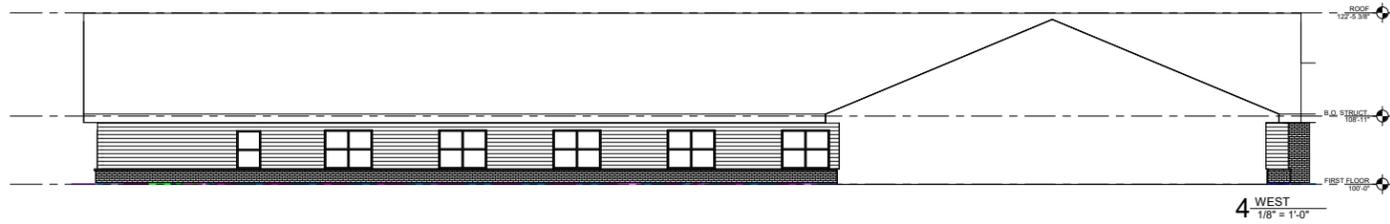


4 WEST
1/8" = 1'-0"



EXISTING WALL CONDITION
AT WING END

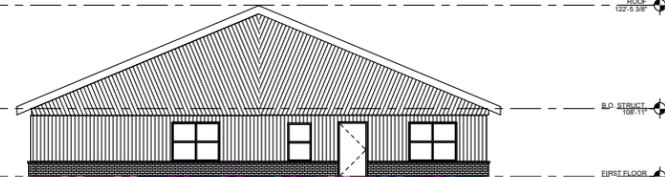

3 NORTH
1/8" = 1'-0"

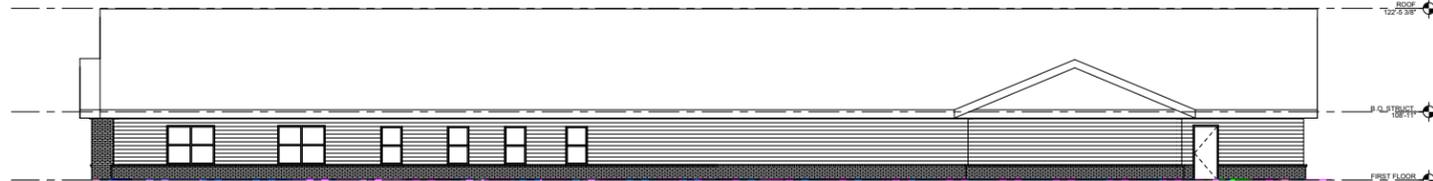

2 EAST
1/8" = 1'-0"



EXISTING WALL CONDITION
AT WING ENTRANCE



1 SOUTH
1/8" = 1'-0"