



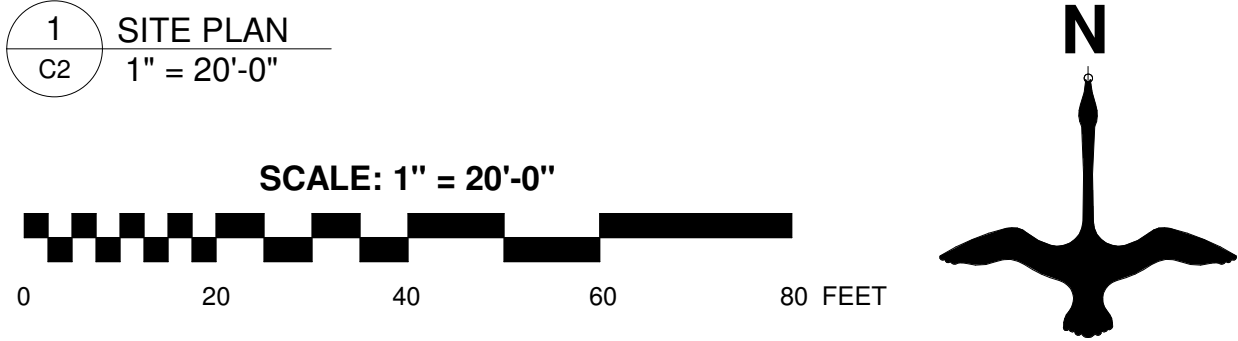

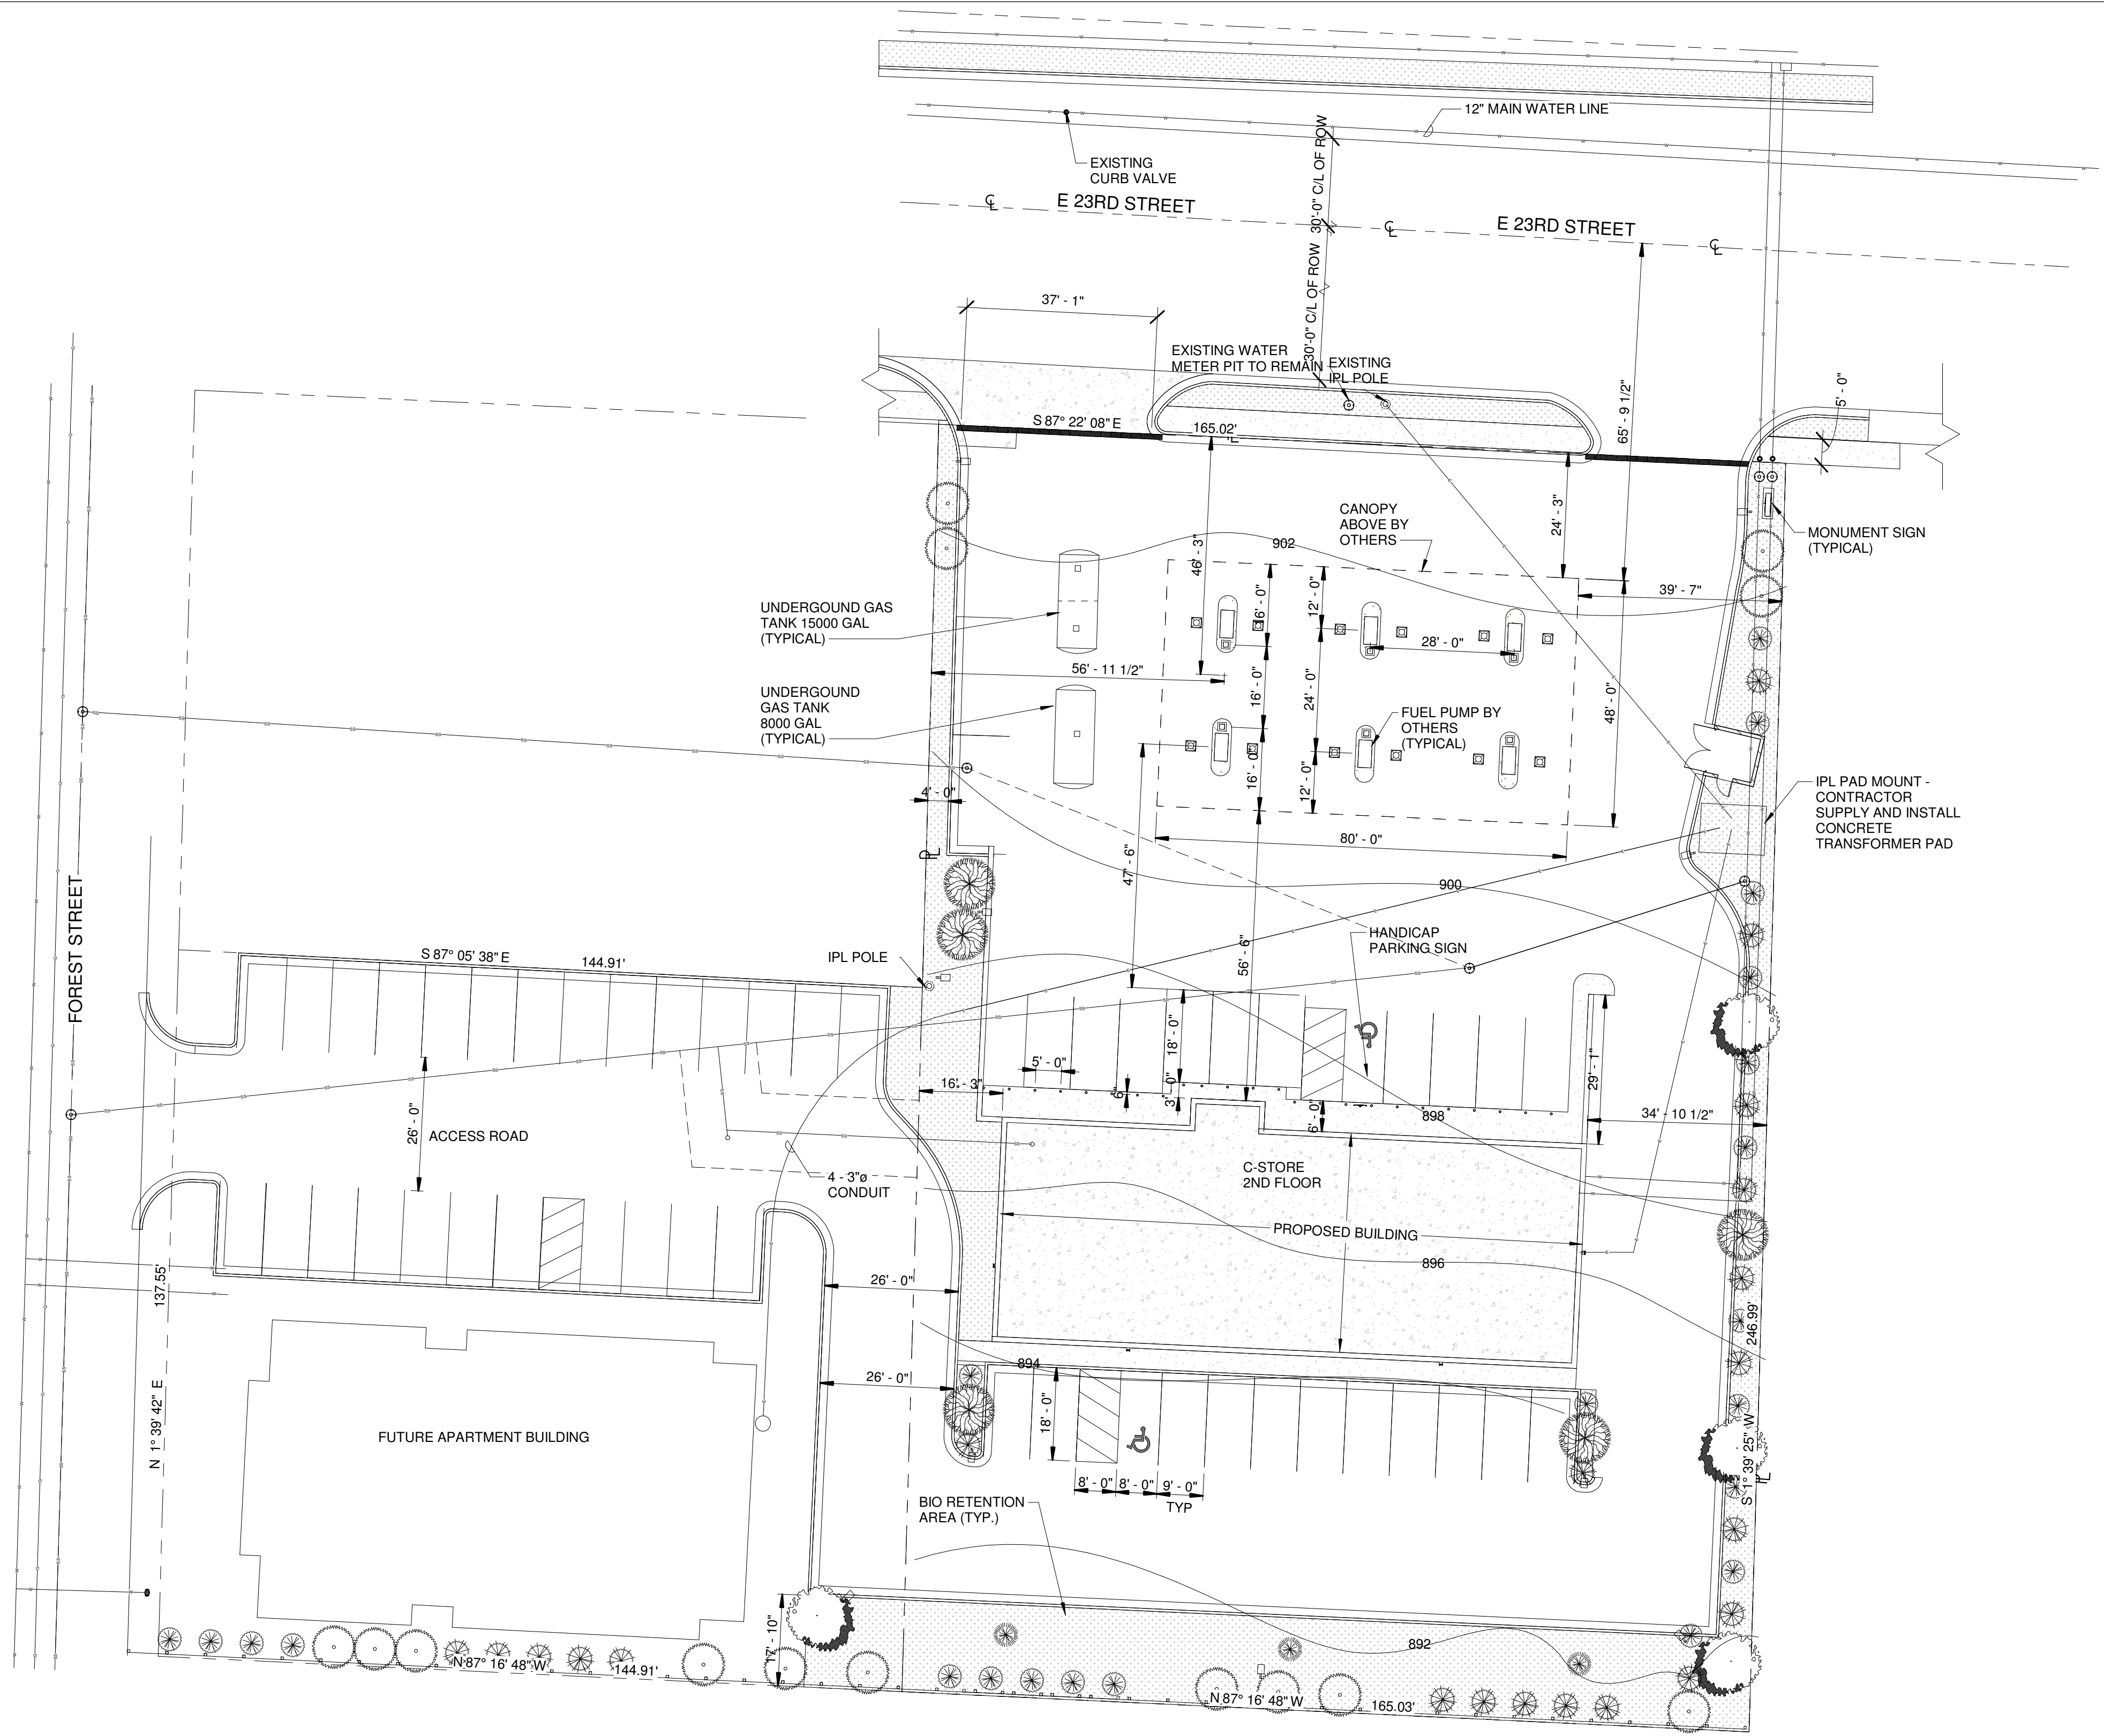

Safe Digging starts with You!
1-800-DIG-RITE or 811

RB ARCHITECTURE ENGINEERING CONSTRUCTION
COPYRIGHT
THESE PLANS ARE THE PROPERTY OF RB ARCHITECTURE ENGINEERING CONSTRUCTION. REPRODUCTION OF THESE PLANS IN WHOLE OR PART OR THE PREPARATION OF DERIVATIVE WORKS THEREOF WITHOUT THE EXPRESSED WRITTEN PERMISSION OF RB ARCHITECTURE ENGINEERING IS ENTIRELY PROHIBITED.

**FOOD MART & FUELING
GAS STATION**

11805 E 23RD STREET
INDEPENDENCE, MISSOURI


SITE PLAN

Project number		111
Date		
Drawn by	Author	
Checked by	Checker	
GROUP		SHEET NO.

No.	Description	Date
1	REVISED BUILDING SIZE	11-27-2016
8	PLAN REVISED PER OWNER INSTRUCTION	01-15-2021
9	REVISED PER CITY REVIEW COMMENTS	04-10-2021
10	CONDUIT FOR FUTURE APARTMENT	04-22-2021
17	REVISED PER CITY REVIEW COMMENTS	07-13-2021



9/22/2022 3:05:06 AM

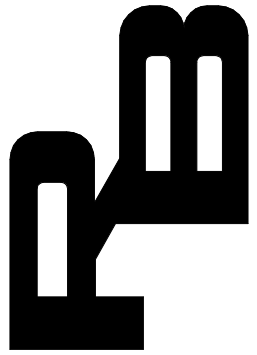

ARCHITECTURE ENGINEERING CONSTRUCTION

11661 COLLEGE BLVD STREET, OVERLAND PARK KANSAS 66210
TEL: (913) 375-7659 EMAIL: riad.baghdadi@yahoo.com