


# PUD SITE PLAN

2708 S. Westport Road

27-810-05-45-  
00-0-00-000

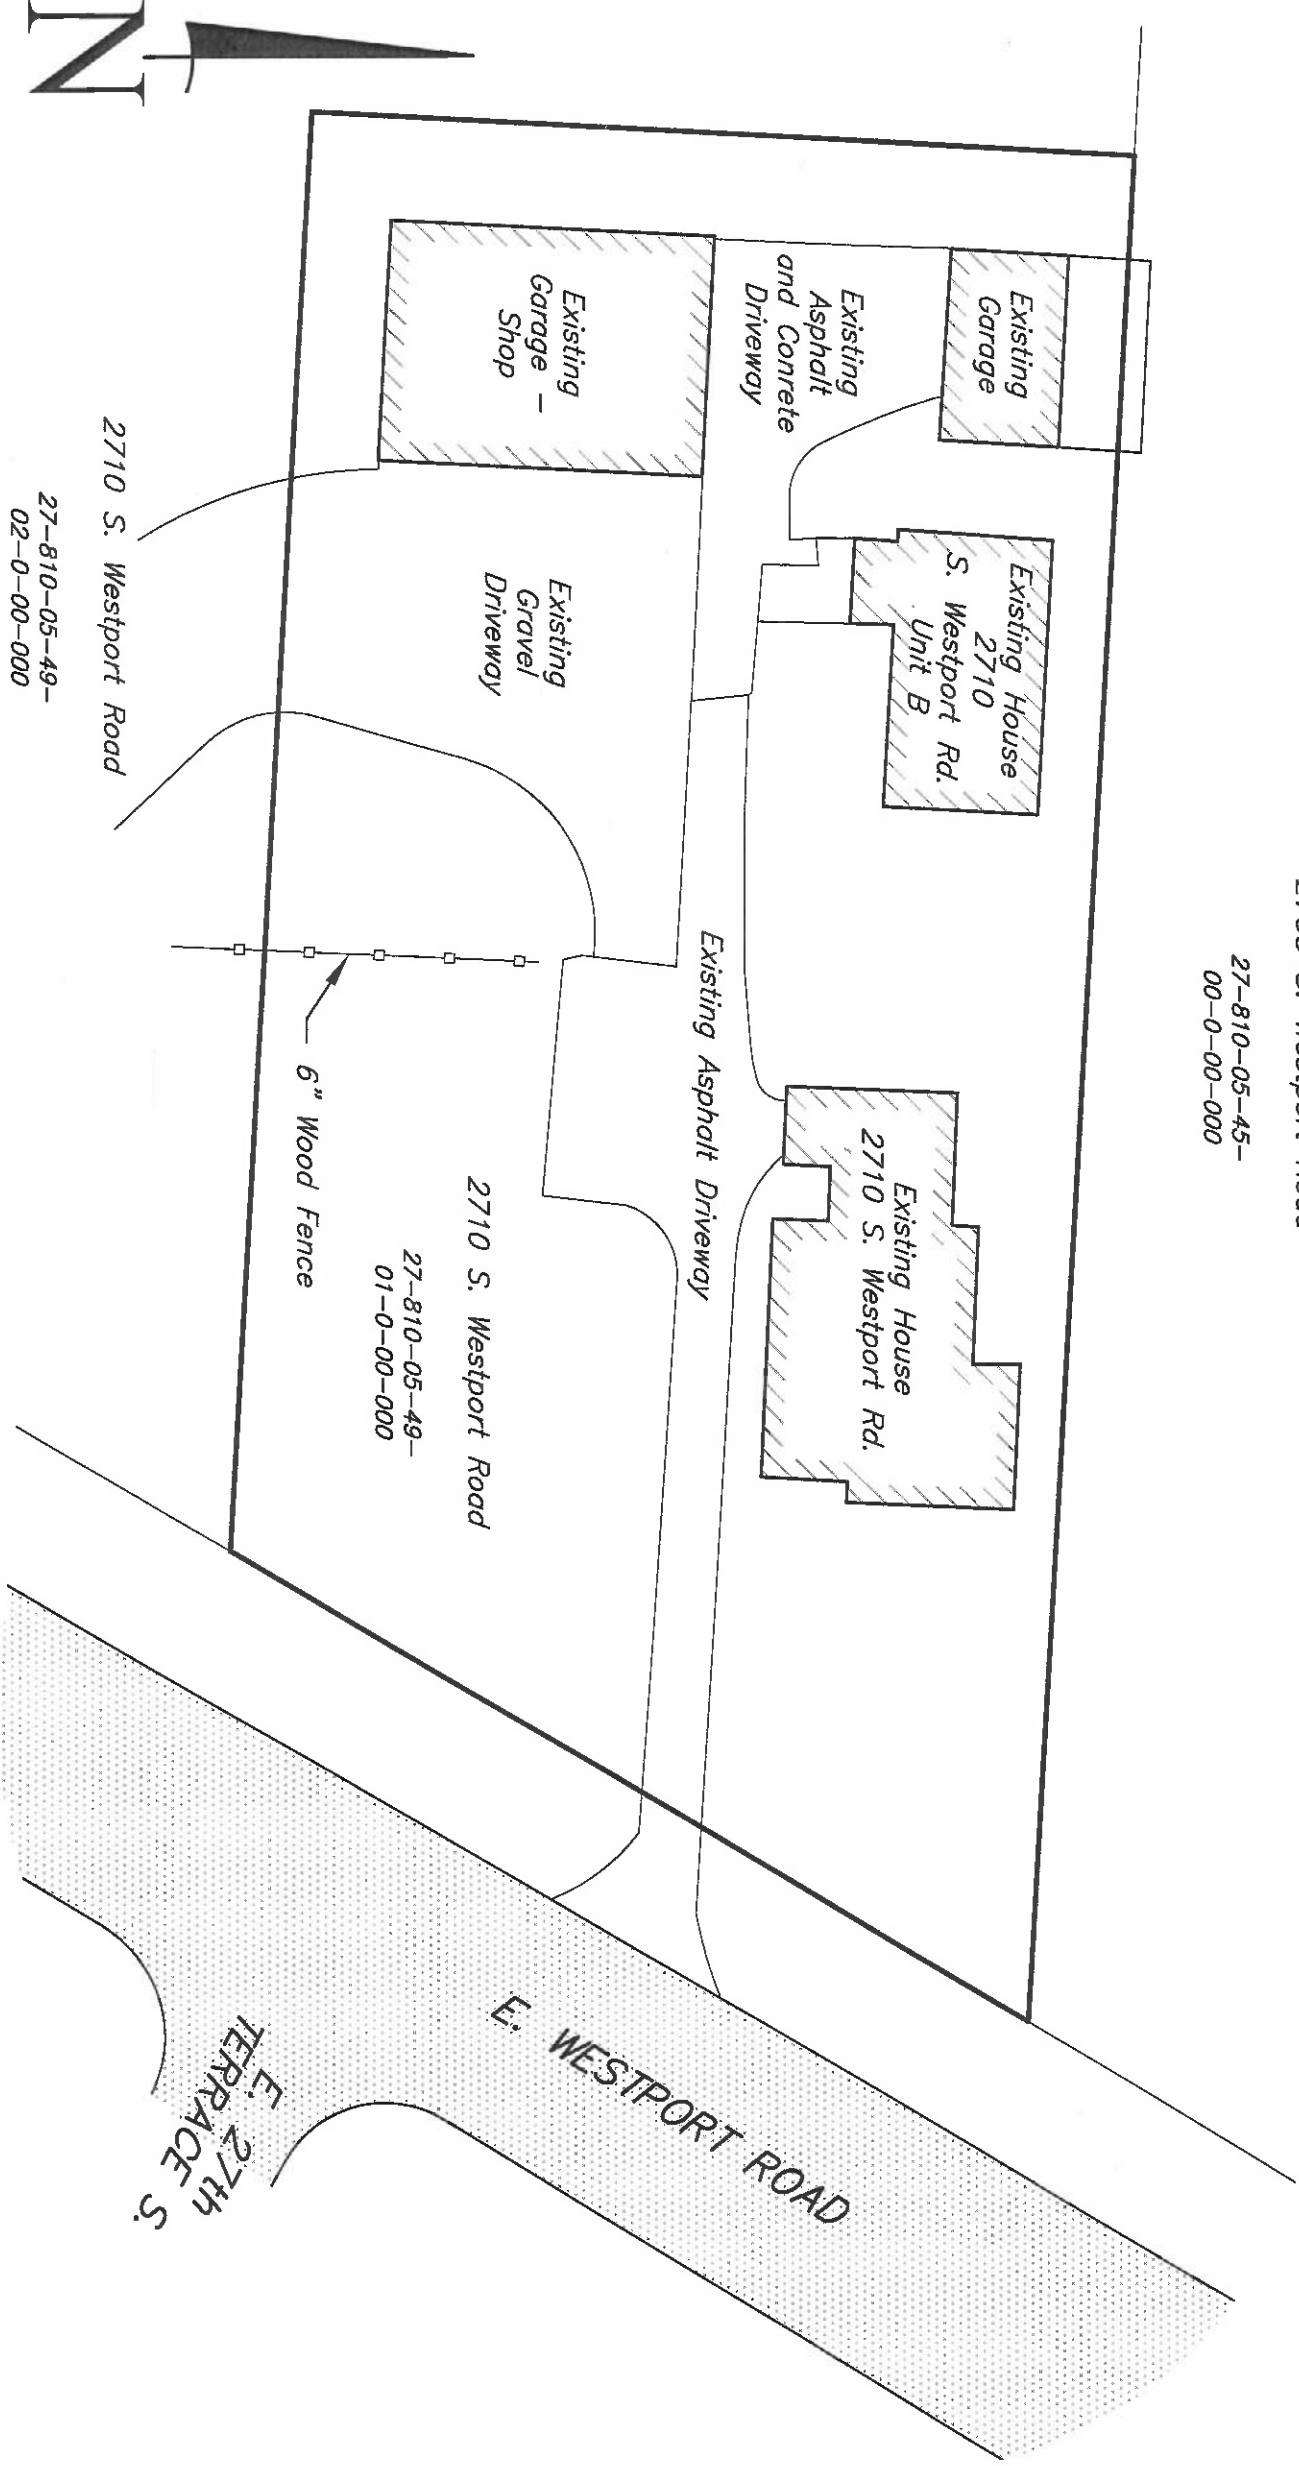


2710 S. Westport Road  
27-810-05-49-  
02-0-00-000

2710 S. Westport Road  
27-810-05-49-  
01-0-00-000



SCALE: 1"=30'

 

**WEISKIRCH & PARKS ENGINEERS, INC.**  
 MO. CERTIFICATE OF AUTHORITY  
 No. 001060  
 111 NORTH MAIN, SUITE #10  
 INDEPENDENCE, MISSOURI 64050  
 (816)254-5000 FAX: (816)252-9712  
 WPKC@WPKC.COM