


EASTGATE COMMERCE CENTER
AT RD MIZE ROAD
BUSINESS PARK PLANNED UNIT DEVELOPMENT

IN INDEPENDENCE, JACKSON COUNTY, MO

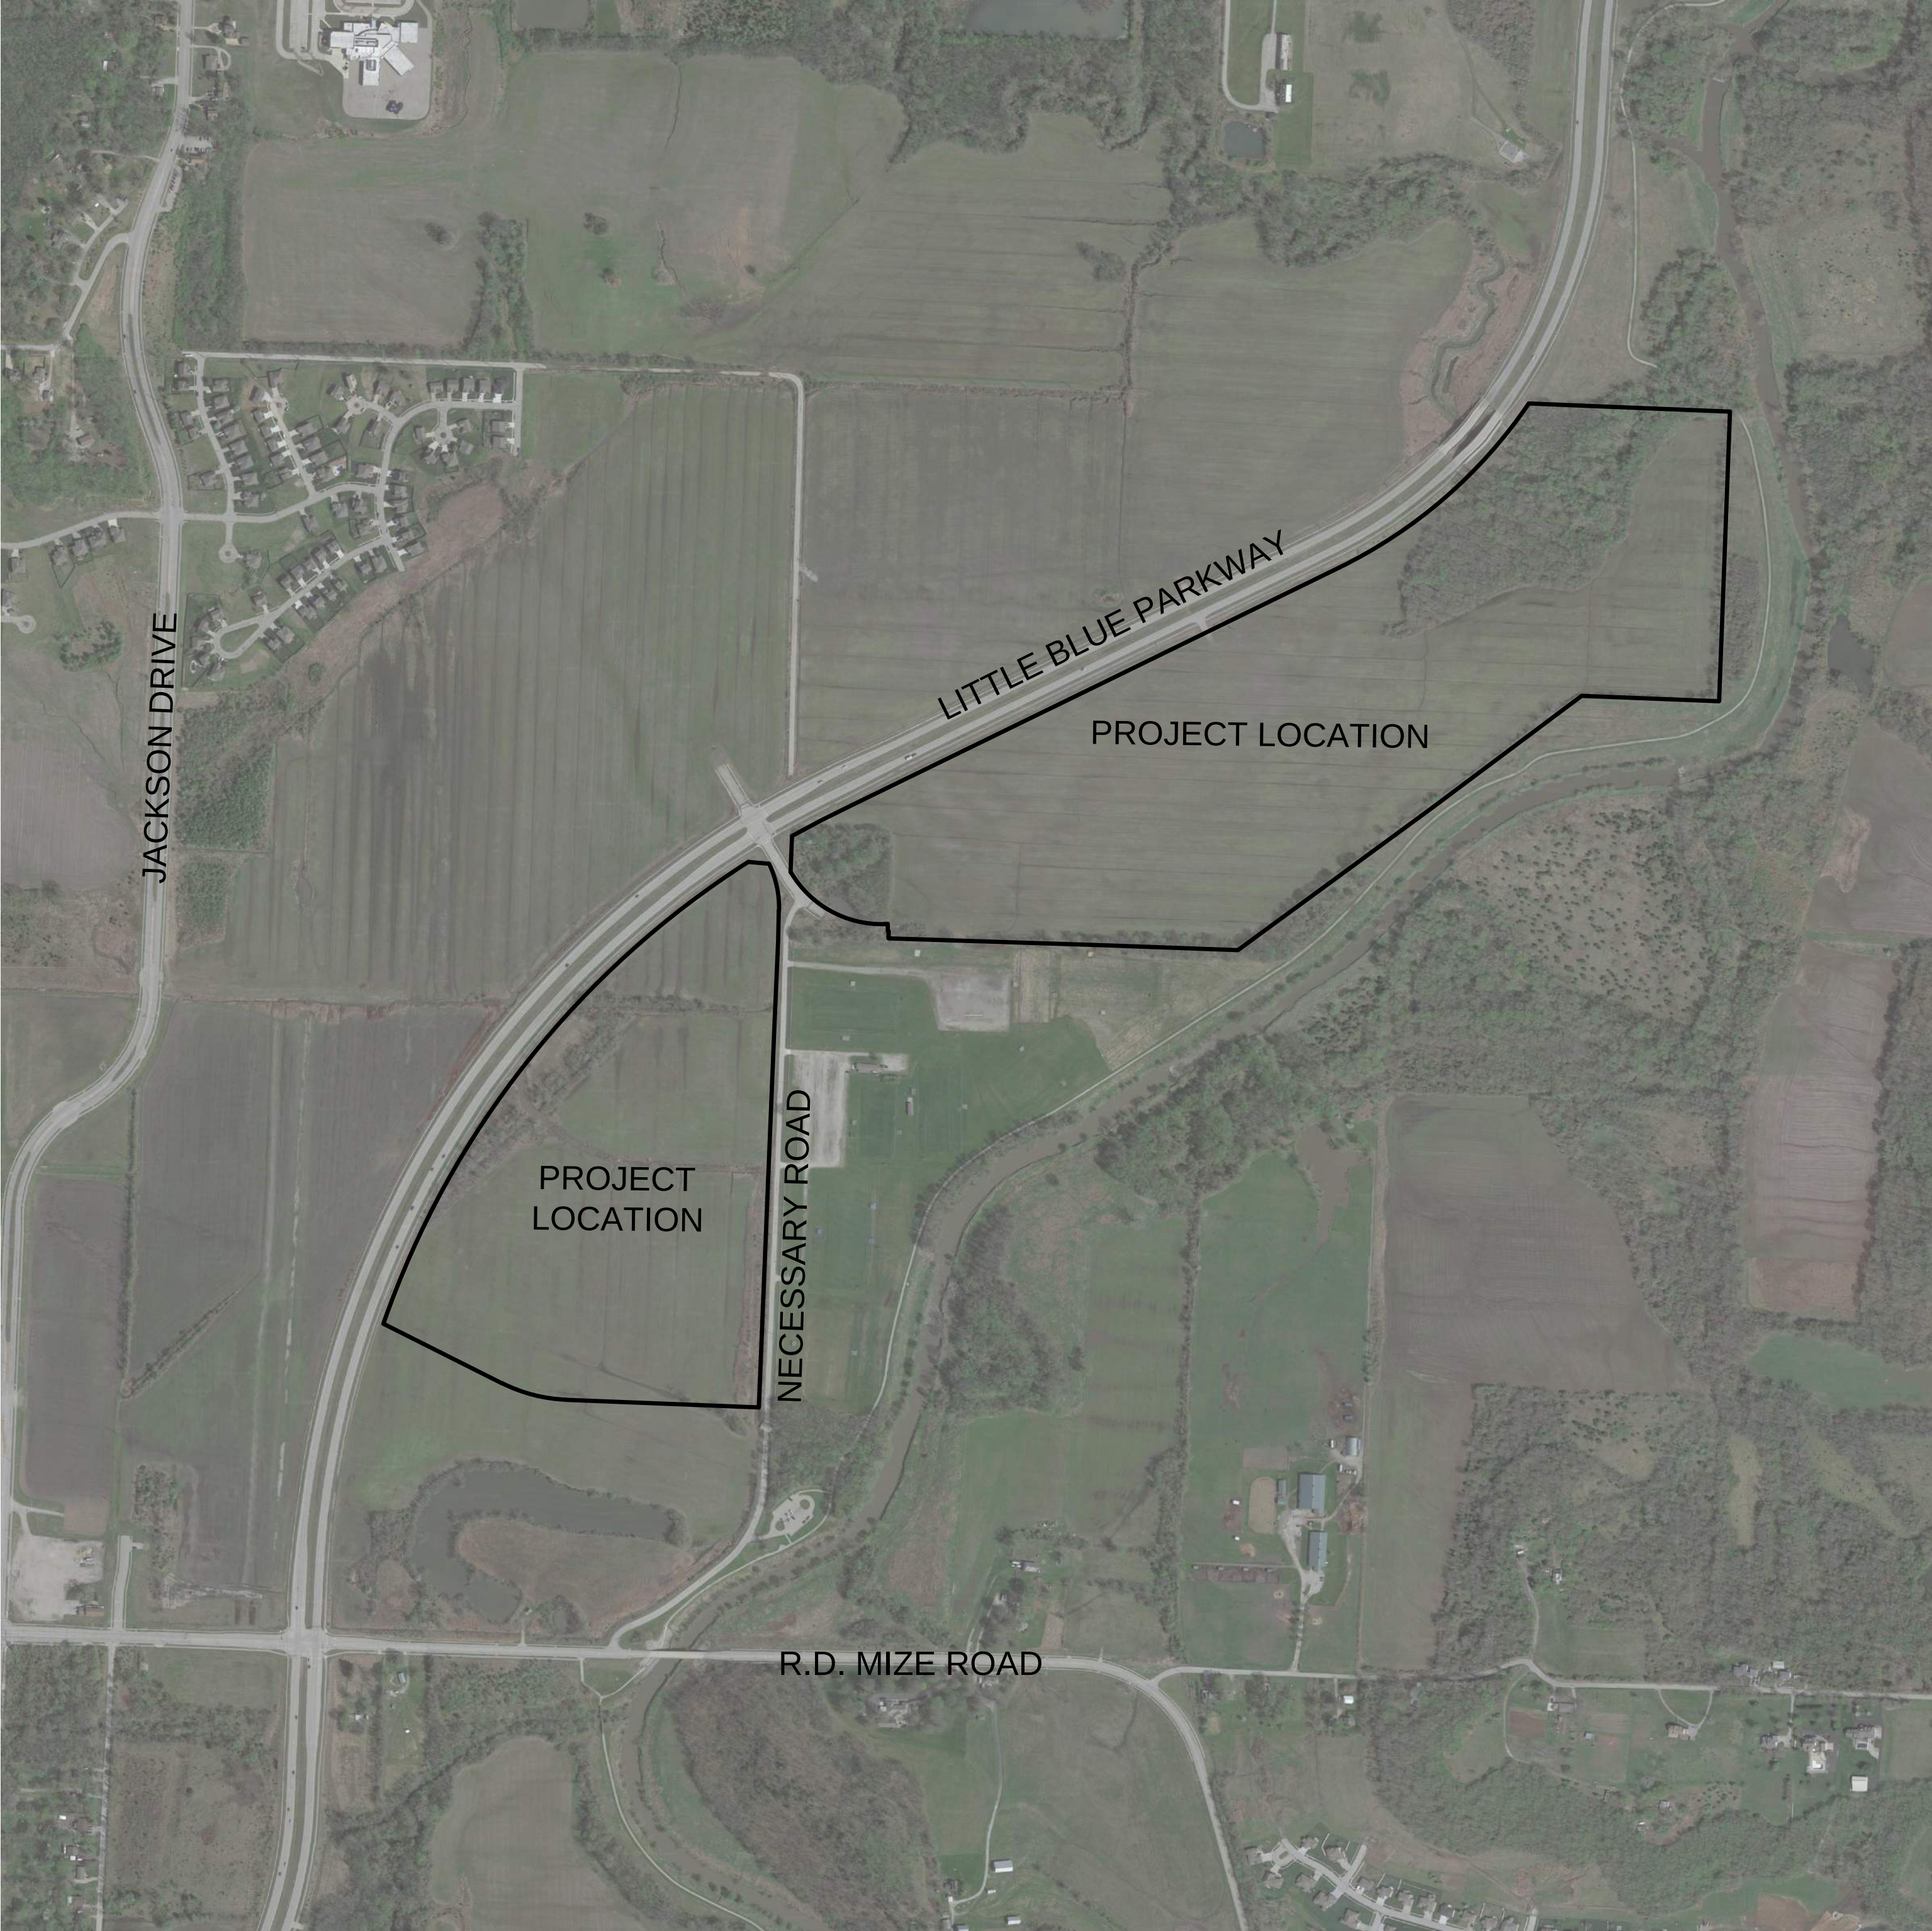

PROJECT TEAM:

OWNER
BEYOND THE HORIZON LLC
214 S SPRING ST
INDEPENDENCE, MO 64050

FISHER HILL FARM LLC
214 S SPRING ST
INDEPENDENCE, MO 64050

DEVELOPER
NORTHPOINT DEVELOPMENT
4825 NW 41ST STREET, SUITE 500
RIVERSIDE, MO 64150
CONTACT: CHRIS CHANCELLOR
PHONE: 816.888.7380
EMAIL: CCHANCELLOR@NORTHPOINTKC.COM

ENGINEER
SITEPOINT, LLC
4825 NW 41ST STREET, SUITE 500
RIVERSIDE, MO 64150
CONTACT: MELISSA G. DEGONIA, P.E.
PHONE: 816.888.7380

SURVEYOR
SITEPOINT, LLC
4825 NW 41ST STREET, SUITE 500
RIVERSIDE, MO 64150
CONTACT: TOBIN ROBERTS
PHONE: 816.888.7380

ARCHITECT
STUDIONORTH ARCHITECTURE
4825 NW 41ST STREET, SUITE 500
RIVERSIDE, MO 64150
CONTACT: RON SCHAUWECKER
PHONE: 816.888.7380

Sheet List Table	
Sheet Number	Sheet Title
C-0001	COVER SHEET
C-0100	EXISTING CONDITIONS PLAN
C-0200	PRELIMINARY DEVELOPMENT PLAN
C-0900	UTILITY PLAN
L-0100	LANDSCAPE PLAN

SITEPOINT

A Division of NorthPoint Development

4825 NW 41st Street, Suite 500
Riverside, MO 64150

816.888.7380
stepoint@northpointkc.com

REVISIONS/APPROVALS:	NO.:	DATE:	REVIEWED BY:
City submittal		2022.01.27	BPF
City resubmittal		2022.02.23	DESIGNED BY:
City resubmittal		2022.03.10	DRAFTED BY:
			A.E.
			SP PROJECT #:
			378
			MELISSA G. DEGONIA
			P.E.
			...

COVER SHEET

EASTGATE COMMERCE CENTER
AT RD MIZE ROAD
INDEPENDENCE, JACKSON COUNTY, MO

Certificate of Authority # E-2020018354

SHEET #:

C-0001