


Floor Plan

Main Level

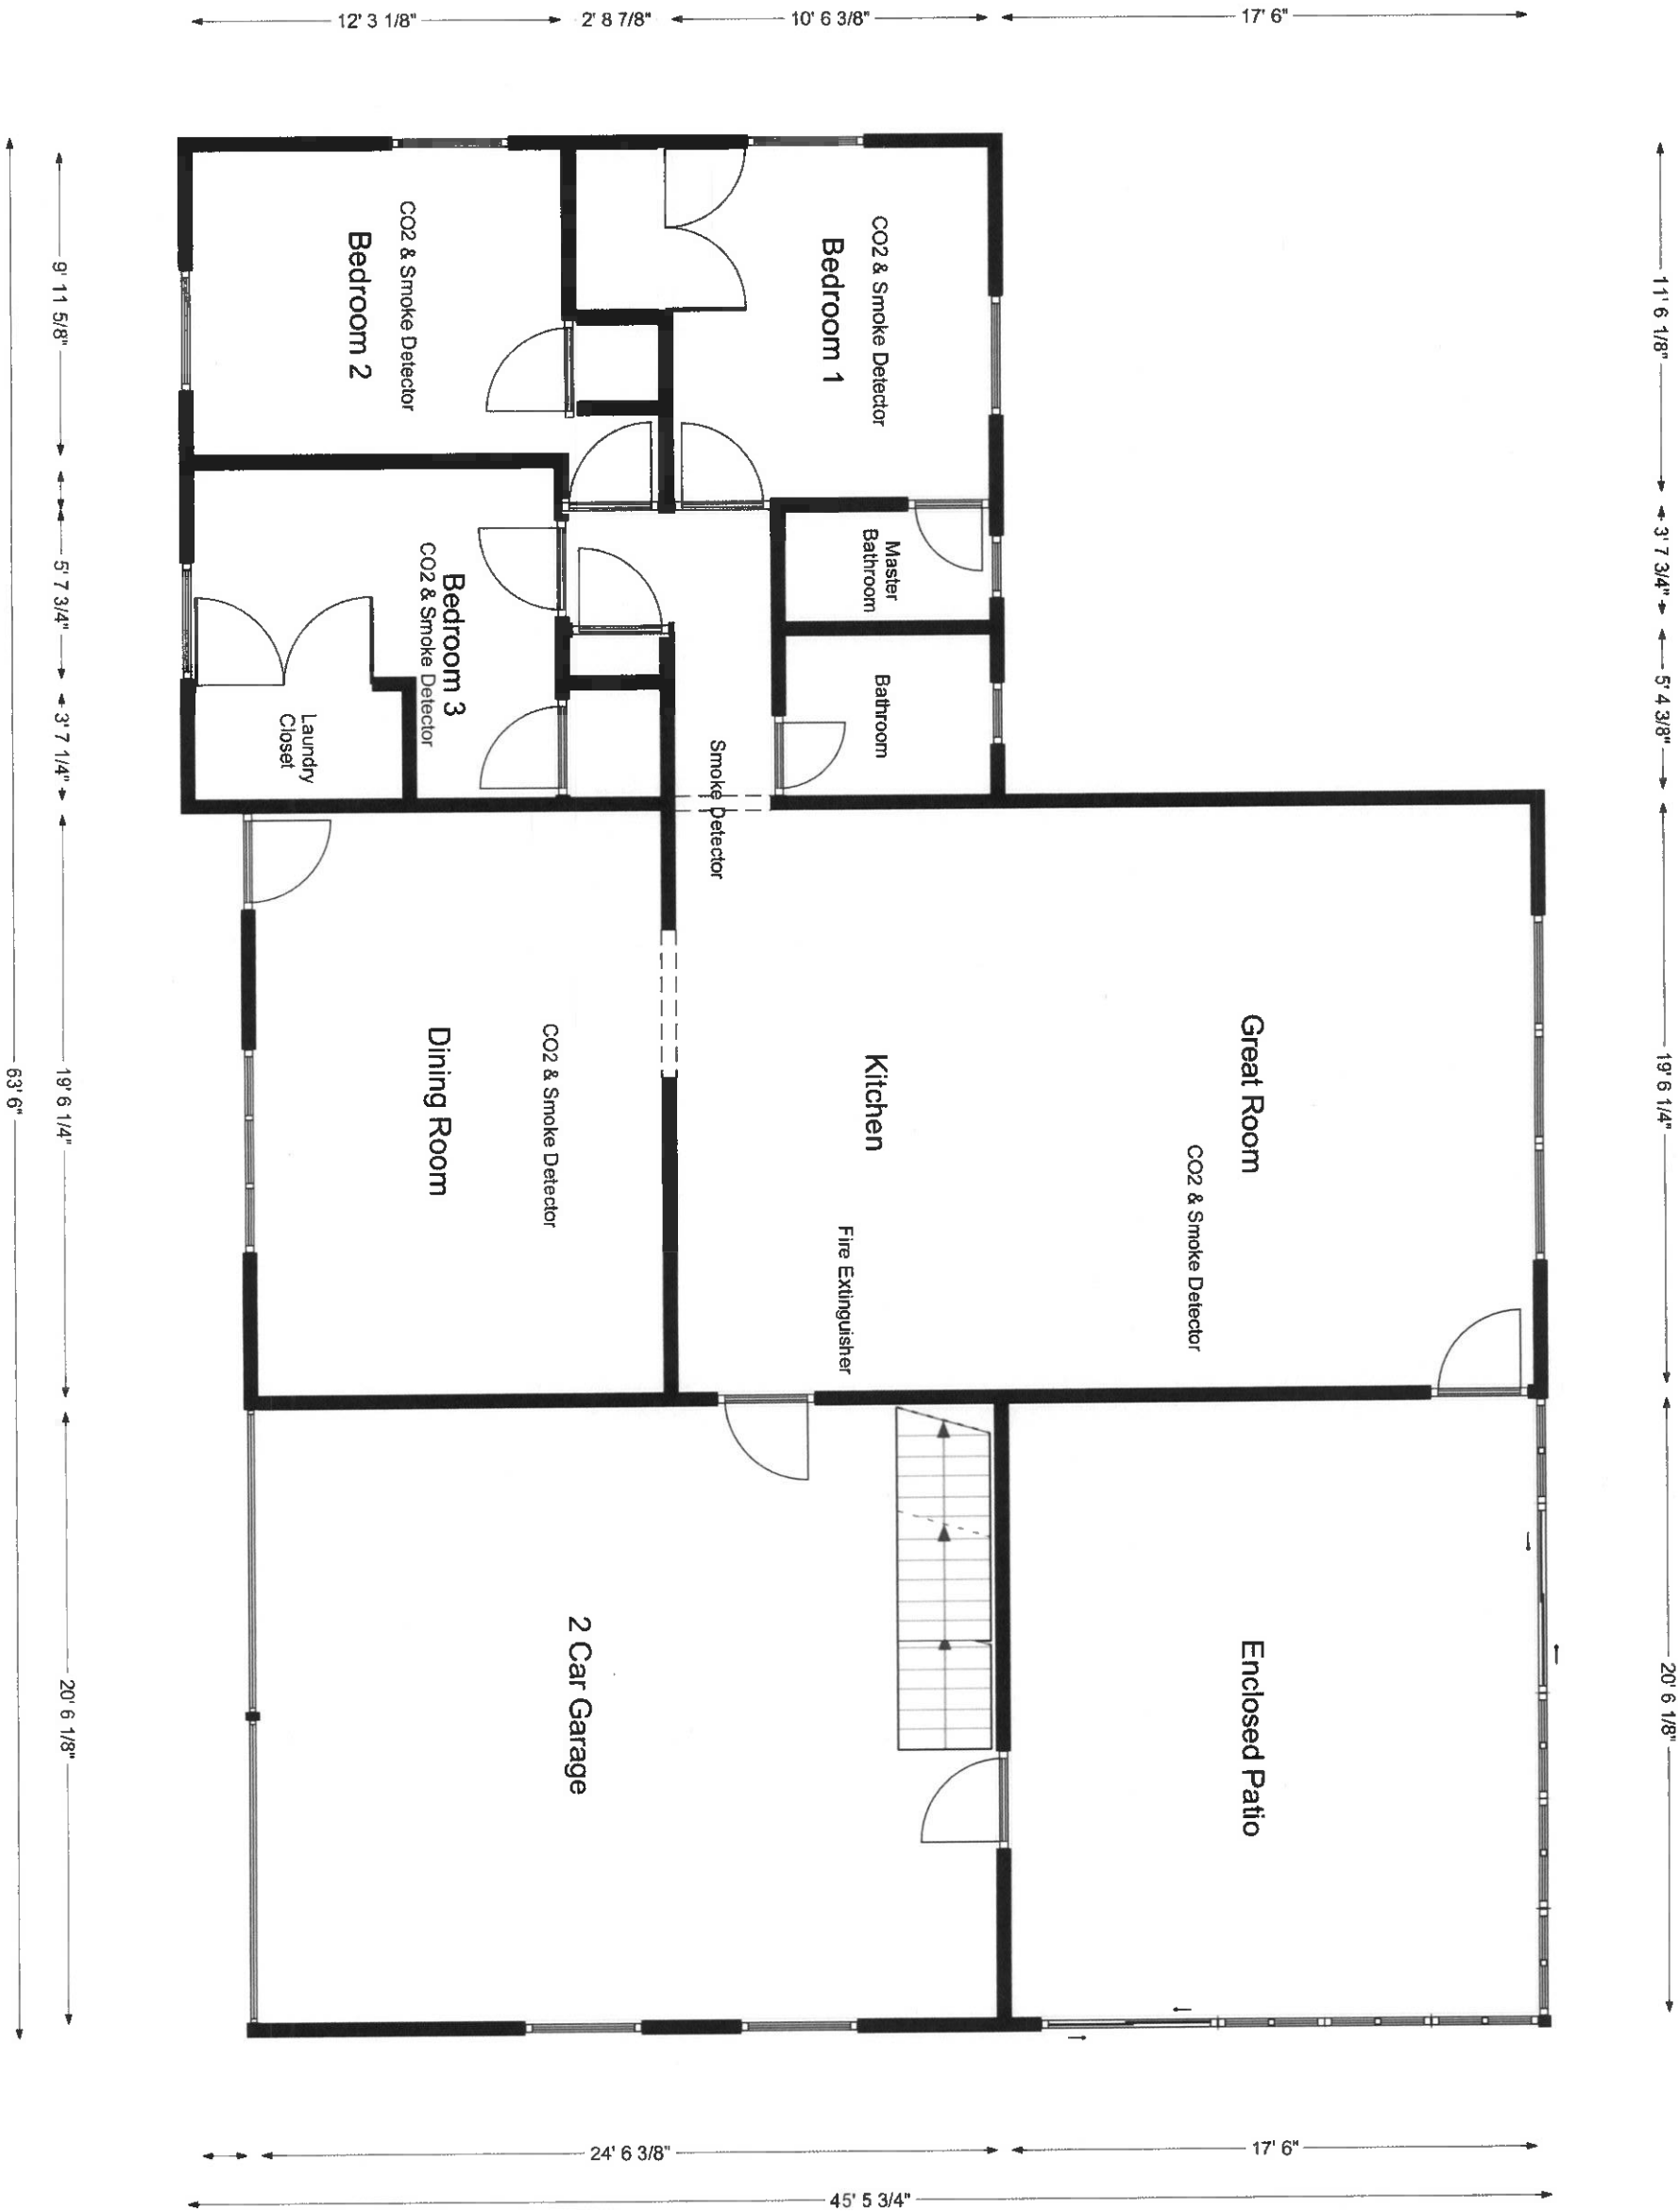


Rankin Road

Floor Plan
Basement Level


17' 10 1/2" 5' 6 1/8" 17' 1 3/4"

10' 5 7/8" 2' 6 1/8" 12' 6 3/8"

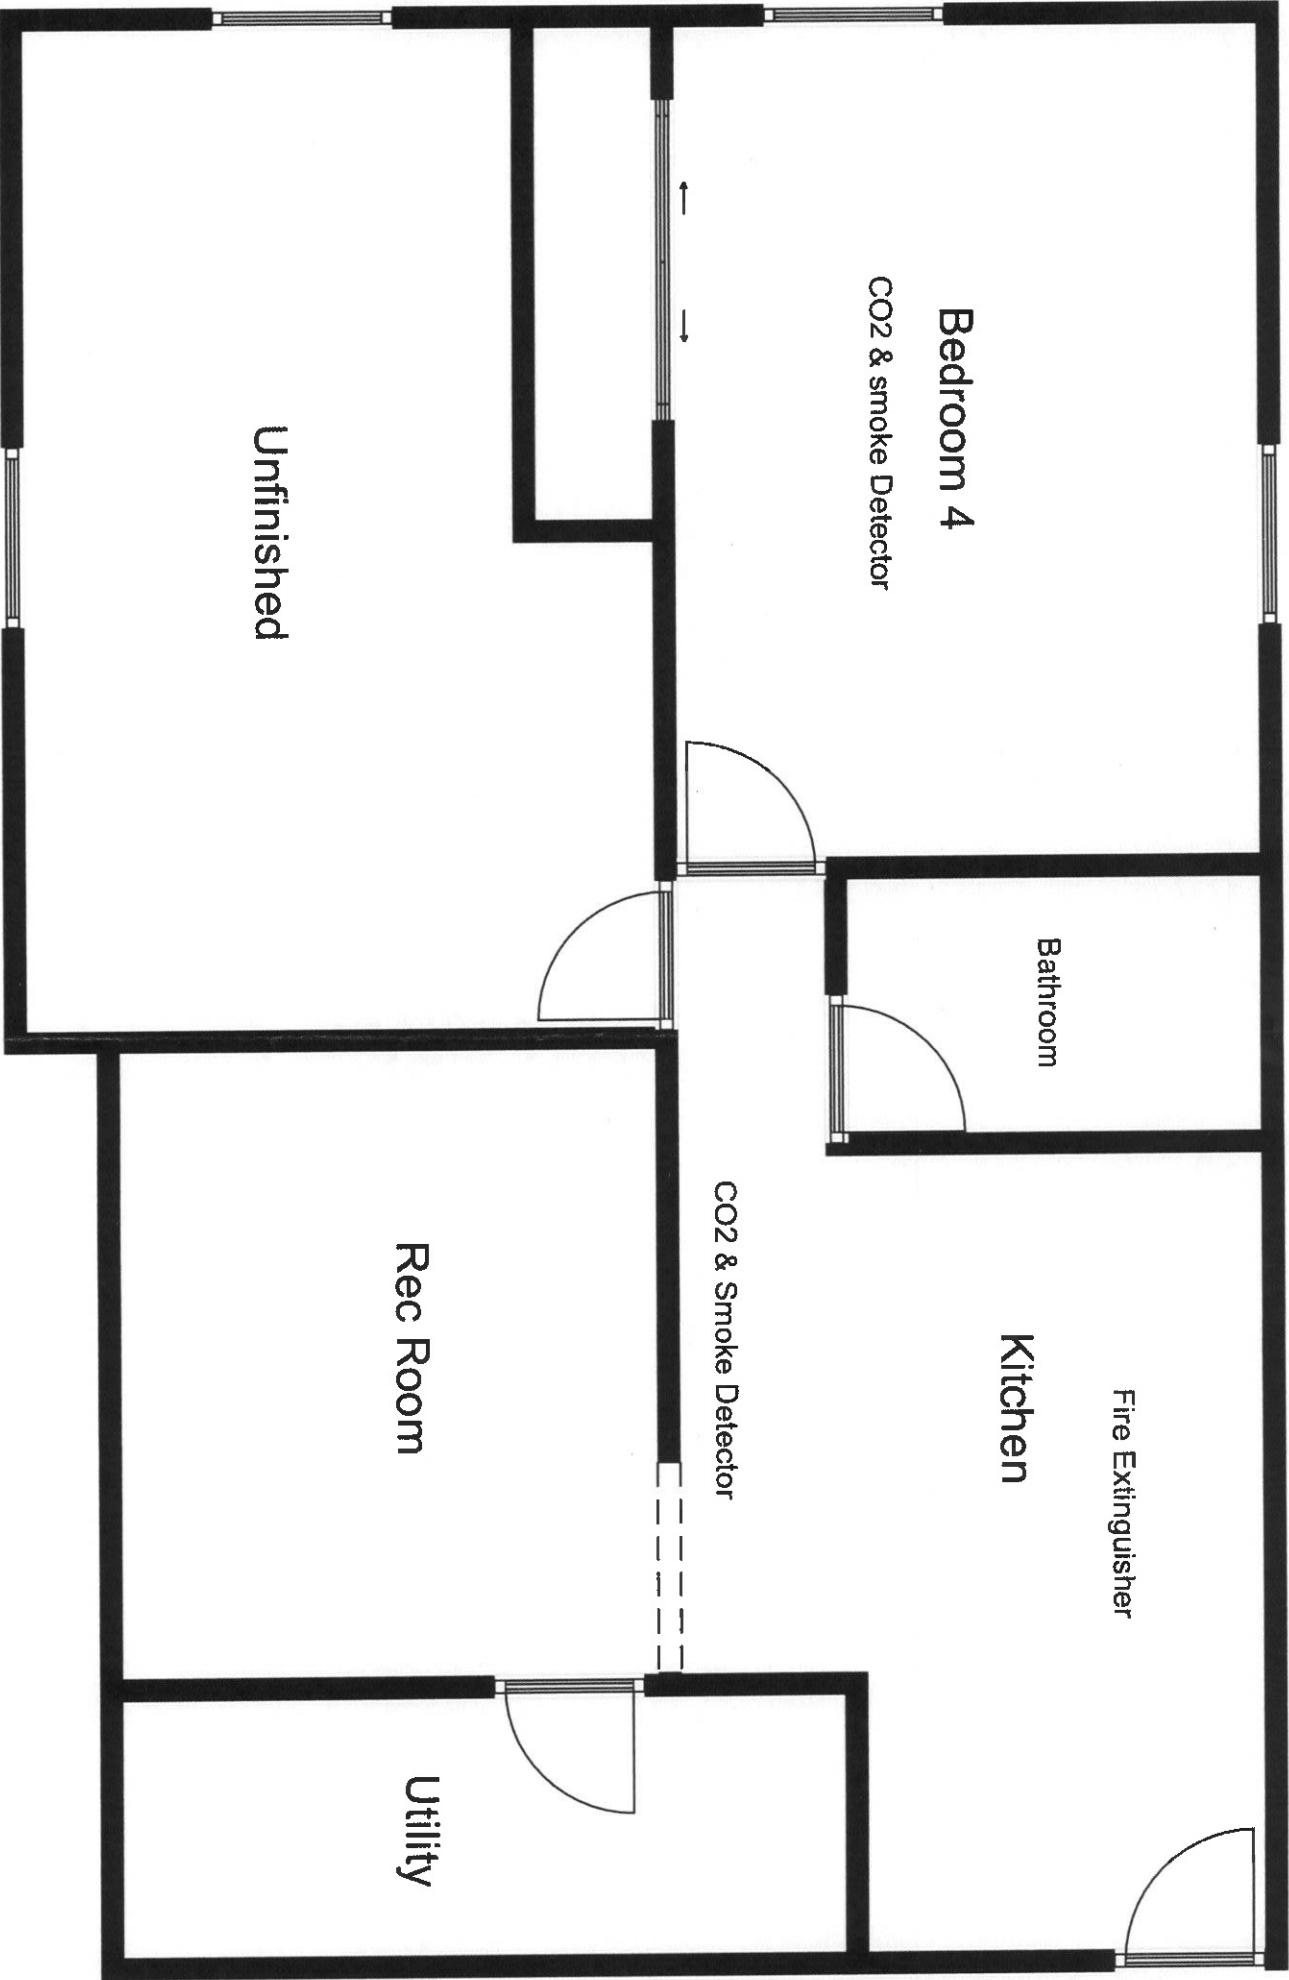

Rankin Road

Parking Plan

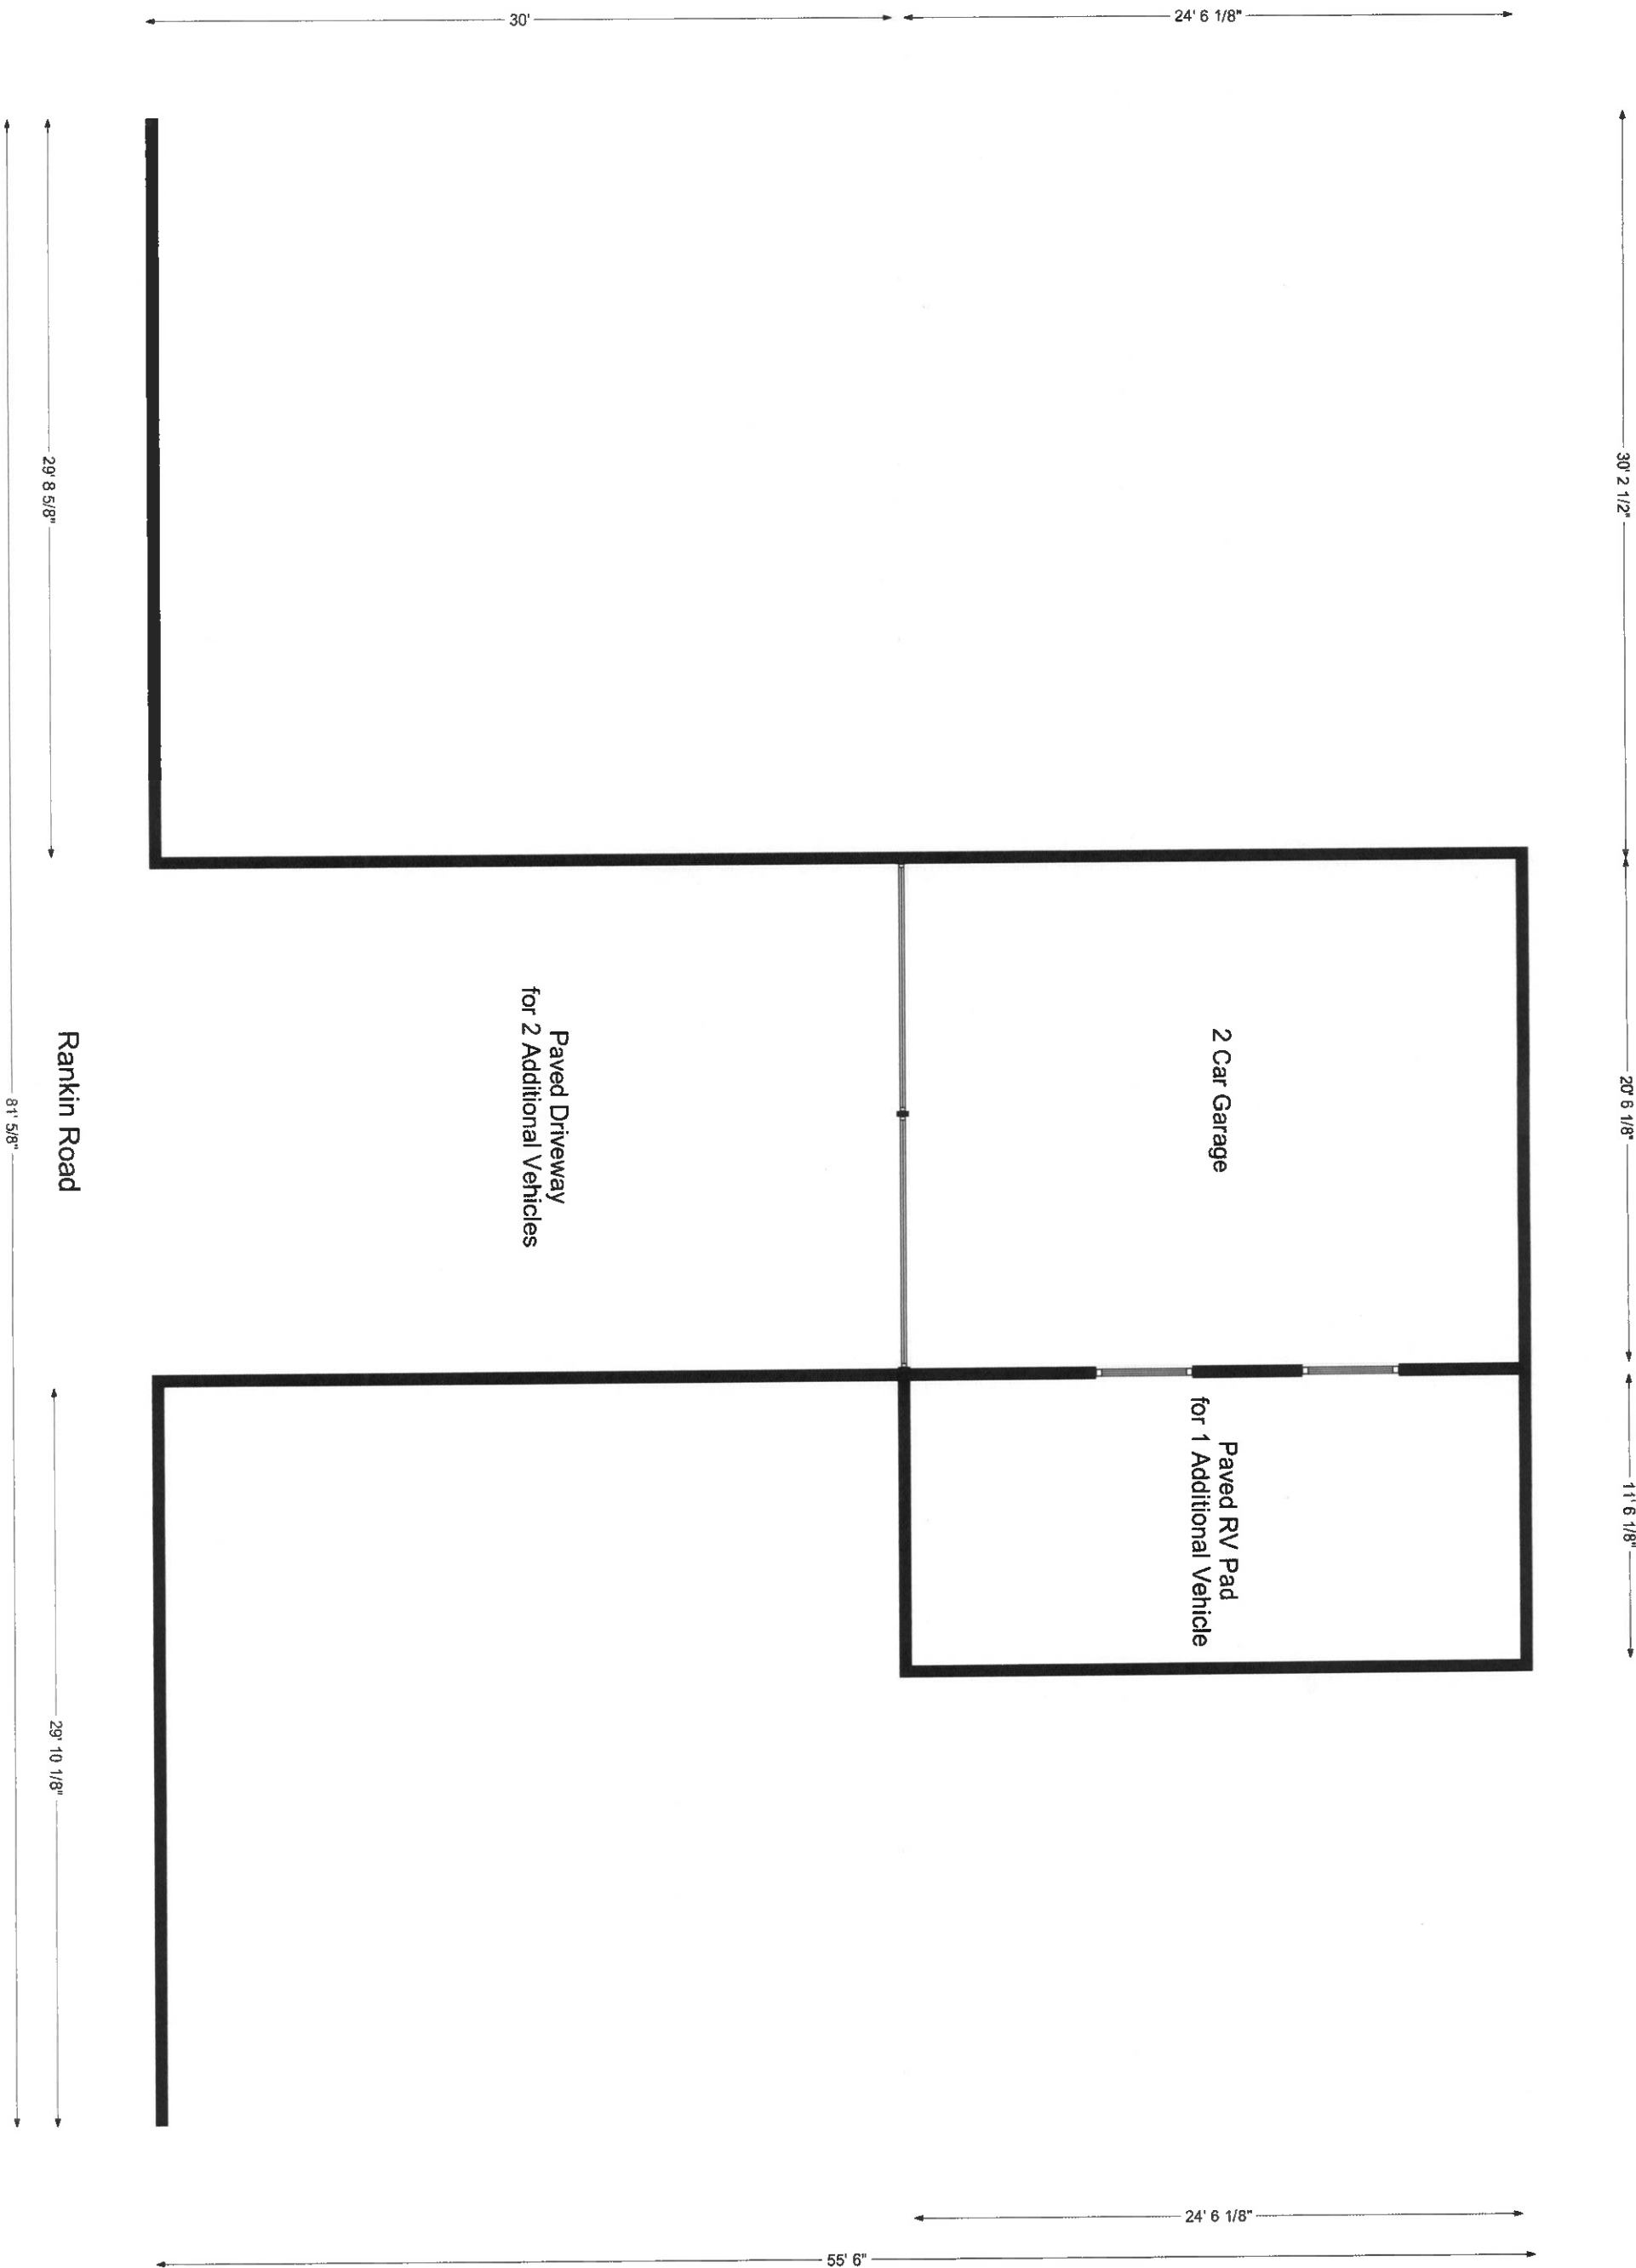

Evacuation Plan

Main Level



Rankin Road

Evacuation Plan
Basement Level

17' 10 1/2" 5' 6 1/8" 17' 1 3/4"

