

STIPULATION FOR REUSE
THIS DRAWING IS NOT TO BE REUSED FOR ANY OTHER PROJECT WITHOUT THE WRITTEN PERMISSION OF THE ARCHITECT. ANY REUSE OF THIS DRAWING FOR ANY OTHER PROJECT WITHOUT THE WRITTEN PERMISSION OF THE ARCHITECT IS PROHIBITED. THE ARCHITECT ASSUMES NO LIABILITY FOR ANY DAMAGE OR INJURY TO PERSONS OR PROPERTY ARISING FROM THE REUSE OF THIS DRAWING FOR ANY OTHER PROJECT WITHOUT THE WRITTEN PERMISSION OF THE ARCHITECT.

CONSULTANTS

Walmart
INDEPENDENCE, MO
STORE NO. 06500
JOB NUMBER: WAL-39451 | PROTO. 41

ISSUE BLOCK

1	REV 1	7/24/23
6	ADD2	11/22/23

CHECKED BY: JB
DRAWN BY: GG
PROTO CYCLE: 03/31/23
DOCUMENT DATE: 11/05/23



EXTERIOR DETAILS AND SIGNAGE

SIGNAGE GENERAL NOTES

- SIGNAGE FURNISHED BY WAL-MART AND INSTALLED BY GC
- ALL EXISTING WALMART EXTERIOR SIGNAGE IS TO REMAIN IN PLACE ON THE BUILDING UNTIL THE GC SIGN COMPANY IS ON-SITE
 - THE EXISTING SIGNAGE WILL THEN BE REMOVED, PATCH AND REPAIR WORK WILL BE COMPLETED AT SIGN LOCATIONS, AND NEW SIGNAGE WILL BE INSTALLED PER PLANS
 - A TEMPORARY BANNER WILL BE INSTALLED PRIOR TO REMOVAL OF EXISTING EXTERIOR SIGNAGE. BANNER WILL REMAIN IN PLACE UNTIL ALL MODIFICATIONS AND/OR REPAIRS HAVE BEEN COMPLETED AND NEW SIGNAGE IS INSTALLED
 - TEMPORARY BANNER WILL BE APPROXIMATELY 125 SF, 5'x25'
 - EXTERIOR SIGN WORK NEEDS TO BE SCHEDULED, COORDINATED, AND COMPLETED DURING WEEK 6 OF THE CONSTRUCTION SCHEDULE
- GENERAL CONTRACTOR RESPONSIBILITIES
 - BY END OF FIRST WEEK OF CONSTRUCTION, REVIEW EXISTING CONSTRUCTION WHERE SIGNS WILL BE INSTALLED. EXISTING CONDITIONS DO NOT MATCH SIGN ATTACHMENT DETAILS SHOWN, REQUEST APPROVAL FROM CONSTRUCTION MANAGER TO SUBMIT RFI IN ACCORDANCE WITH SECTION 01255
 - NOTE DIFFERENCES IN CONSTRUCTION, INCLUDING DIMENSIONS, AND INCLUDE PHOTOGRAPHS FOR CLARIFICATION.
 - PROVIDE SUBSTRATE SUITABLE FOR INSTALLATION OF SIGNAGE, REFER TO SIGN DETAILS FOR LIGHTED ID LOGO SIGNS
 - PROVIDE JUNCTION BOXES AND CIRCUITRY TO NEW "Walmart" AND "spark" SIGNAGE
 - EXISTING (8) BOXES FROM "WAL-MART" SIGNAGE MAY BE REUSED
 - PROVIDE JUNCTION BOXES AND CIRCUITRY TO TENANT SIGNAGE LOCATION SHOWN, REFER TO ELECTRICAL
 - INSTALL ACCESS DOORS AND FRAMES IN GYPSUM BOARD CEILING IF REQUIRED BY RELOCATION OF EXISTING TENANT SIGNAGE
 - VERIFY VOLTAGE AT CIRCUITS FEEDING LIGHTED SIGNAGE, REFER TO ELECTRICAL
 - MAKE FINAL TERMINATIONS ON LIGHTED SIGNAGE
 - REMOVE ALL LIT ID LOGO SIGNS AND UNLIT EXTERIOR STUD MOUNTED BUILDING SIGNS, UNLESS NOTED OTHERWISE
 - MAKE REQUIRED EXTERIOR WALL PENETRATIONS, INSTALL CONDUIT, AND SEAL PENETRATIONS PER SPECIFICATION SECTION 07900
 - INSTALL SIGNAGE PER DETAILS


EXISTING SIGNAGE SCHEDULE

SIGNAGE	QTY	COLOR	SIZE	AREA (SF)	TOTAL AREA (SF)
SIDE					
Pharmacy Drive Thru	1	WHITE	1'-6"	39.90	39.90
FRONT					
Walmart * / NEIGHBORHOOD MARKET (Spark)	1	WHITE / GREEN / YELLOW		188.30	188.30
PICKUP * / SPARK ADDRESS SIGN	1	WHITE / YELLOW	2'-0"	65.43	65.43
	1	WHITE	1'-0"	0.00	0.00
TOTAL BUILDING SIGNAGE					293.63

NEW SIGNAGE SCHEDULE

SIGNAGE	QTY	ILLUMINATED	COLOR	SIZE	AREA (SF)	TOTAL AREA (SF)
FRONT SIGNAGE						
Pickup	1	N/A	YELLOW/WHITE	2'-6"	32.22	32.22
Walmart (Spark)	1		WHITE/YELLOW	4'-6"	198.25	198.25
Independence Market	1	ILLUMINATED	WHITE	1'-10 1/2"	67.35	67.35
Address (3411)	1		ADDRESS SIGN	1'-0" WHITE	0.00	0
Pharmacy Drive-Thru with Arrow	1		WHITE	1'-6" Stacked	39.42	39.42
PHARMACY DRIVE THRU						337.24
Pharmacy Drive-Thru	1	N/A	WHITE	1'-6"	37.72	37.72
Exit	2		WHITE - VINYL	0'-6" VINYL	0.57	1.14
Enter	2		WHITE - VINYL	0'-6" VINYL	0.81	1.62
Clearance	1		WHITE	6"	0.00	0
						40.48
						377.72


REVISED NEW SIGNAGE SCHEDULE

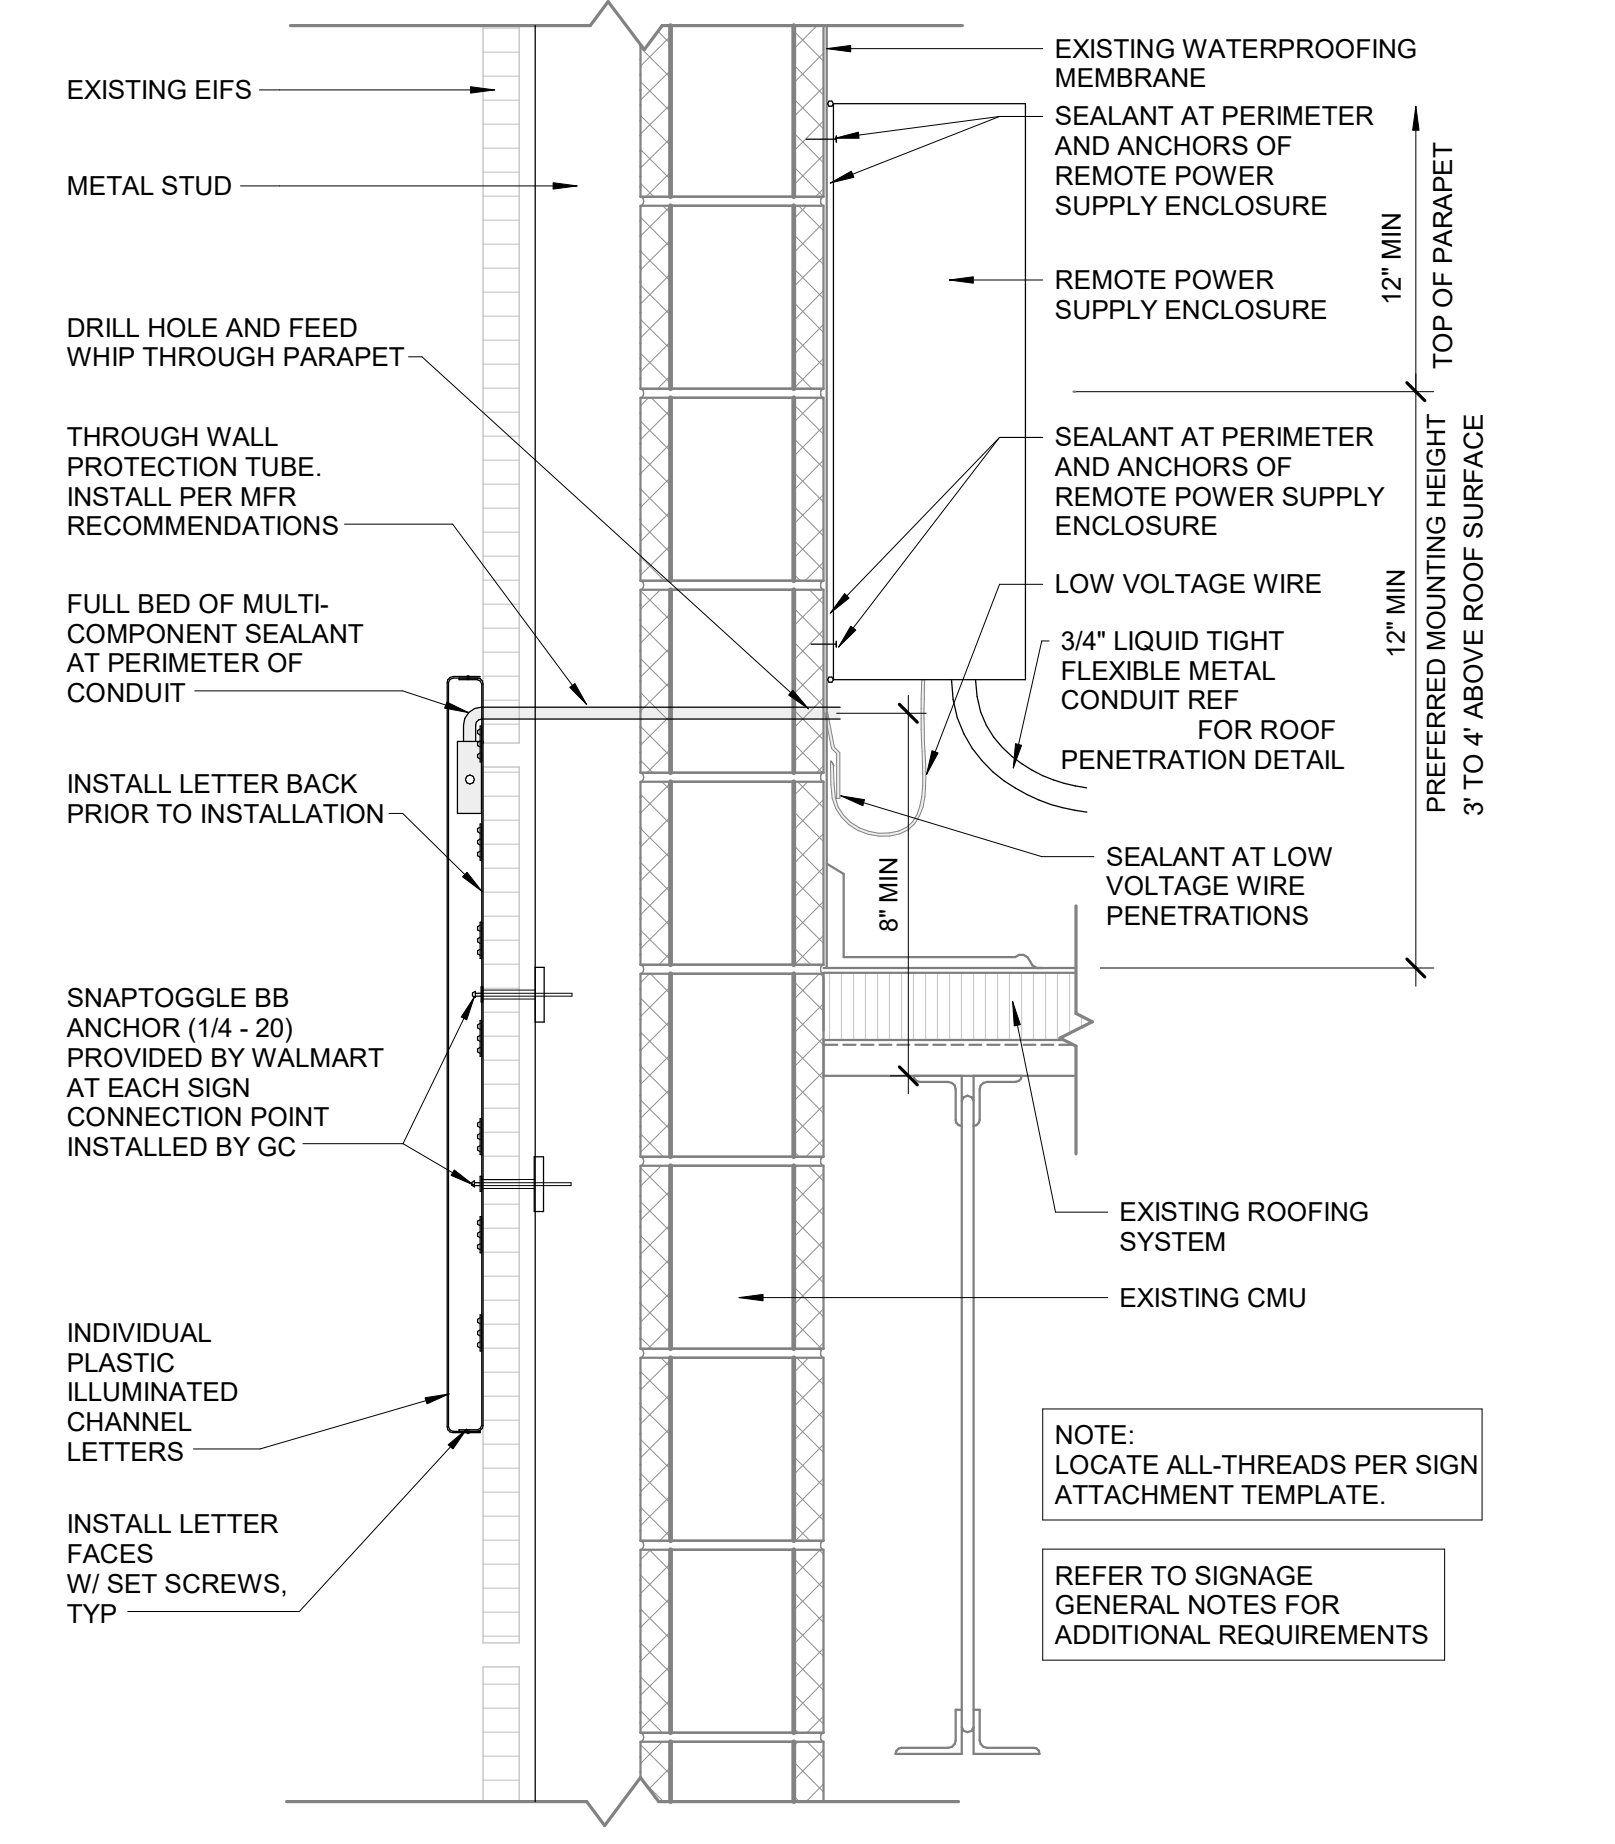


11 ATTACHMENT AT EIFS OVER STUDS OVER CMU ABOVE ROOFLINE
1 1/2" = 1'-0"




10 MONUMENT SIGN - TYP FOR 2
3/16" = 1'-0"

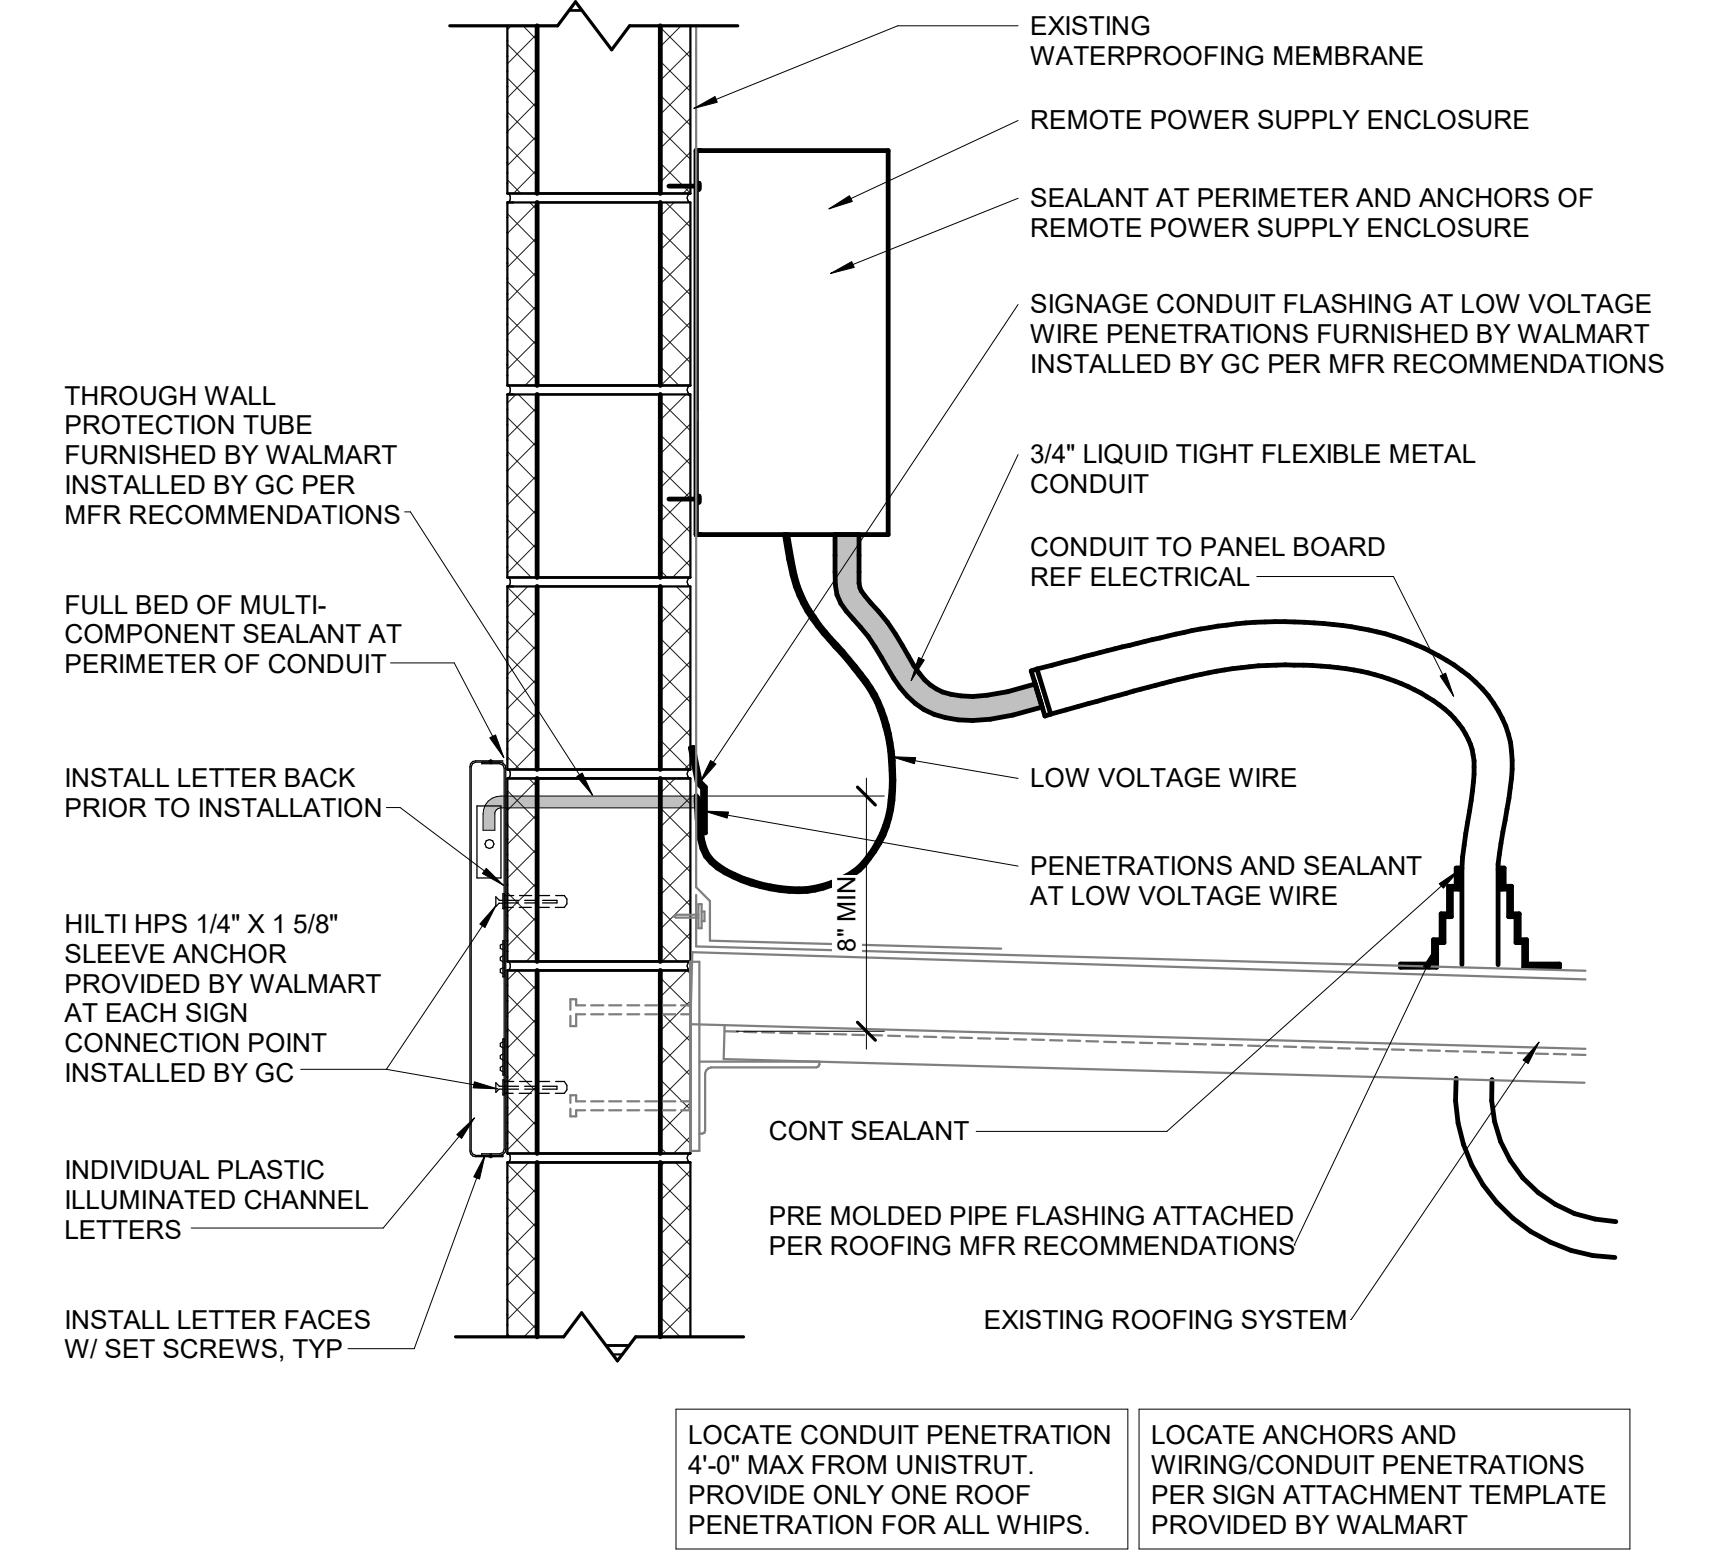


9 SIGN ATTACHMENT PICKUP
1 1/2" = 1'-0"

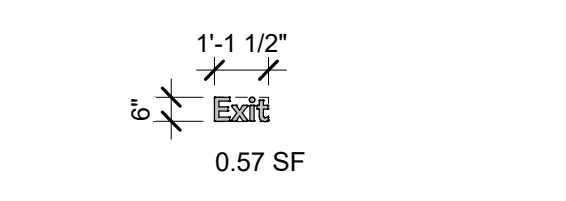


14 SIGNAGE
1/4" = 1'-0"

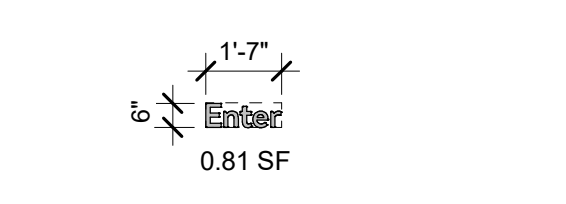


13 SIGNAGE
1/4" = 1'-0"

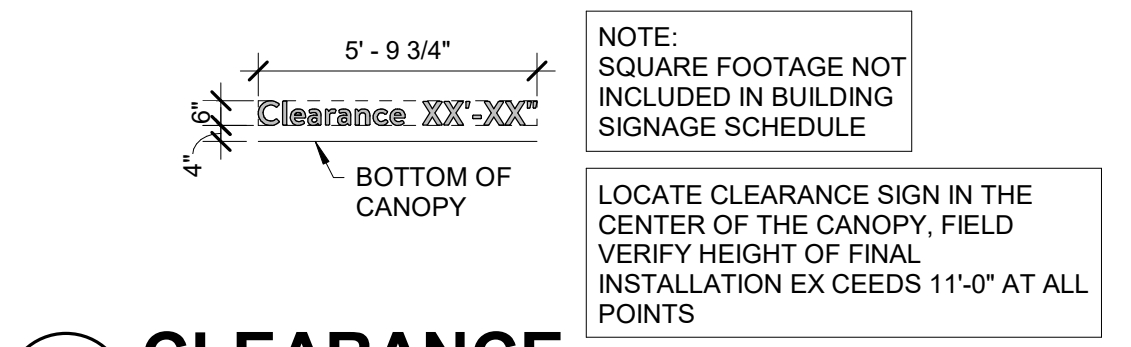


12 CLEARANCE
1/4" = 1'-0"

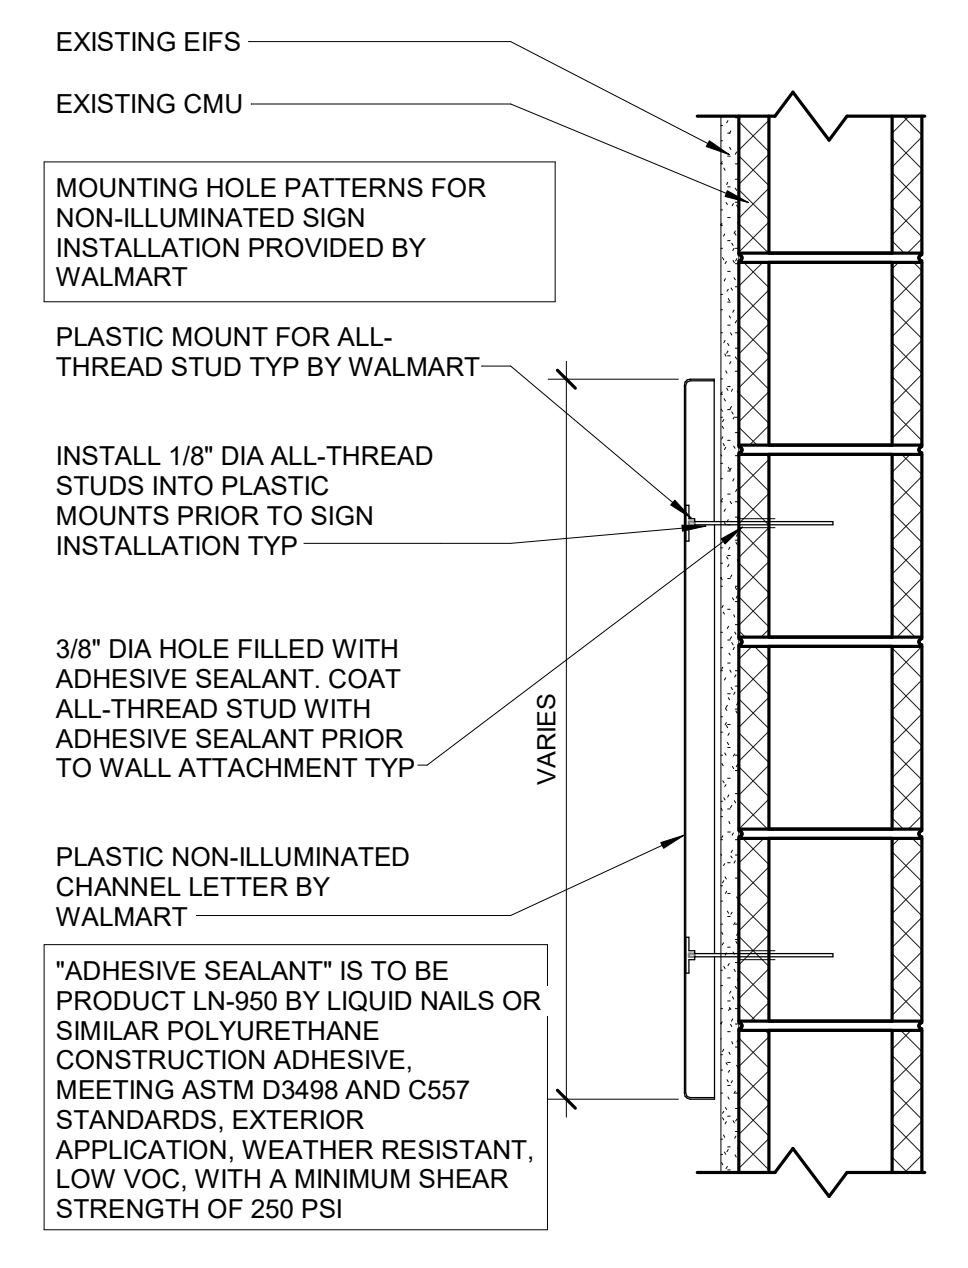

8 SIGN ATTACHMENT AT EIFS & CMU
1 1/2" = 1'-0"

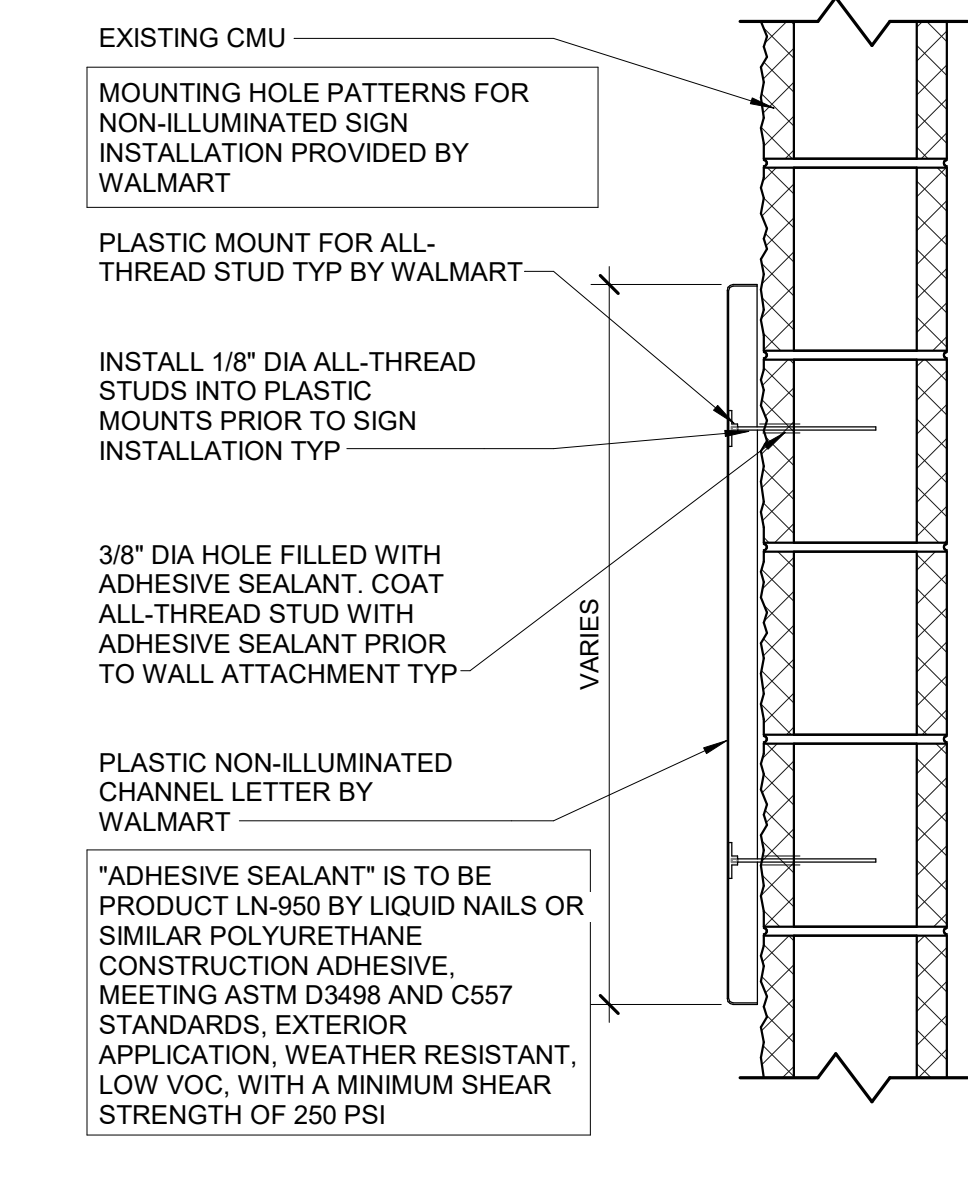


7 ATTACHMENT AT CMU WALL
1 1/2" = 1'-0"

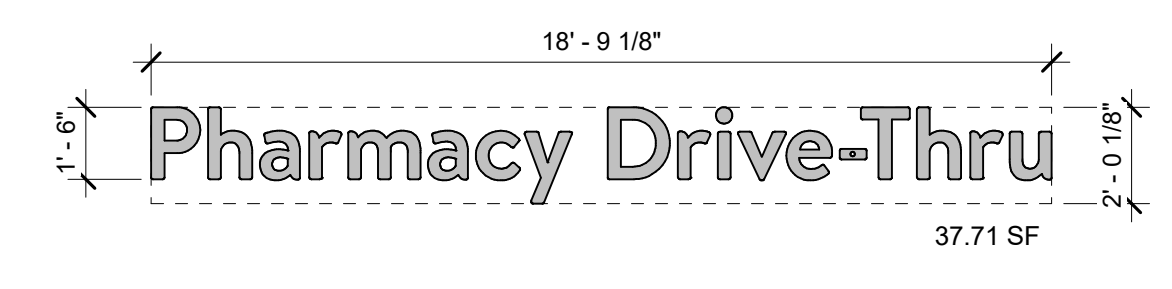


6 1'-6" PHARMACY DRIVE-THRU
1/4" = 1'-0"


NOTE: ALL SIGN PENETRATIONS ABOVE ROOF LEVEL MUST BE A CLEAR MINIMUM OF 8" ABOVE DECK

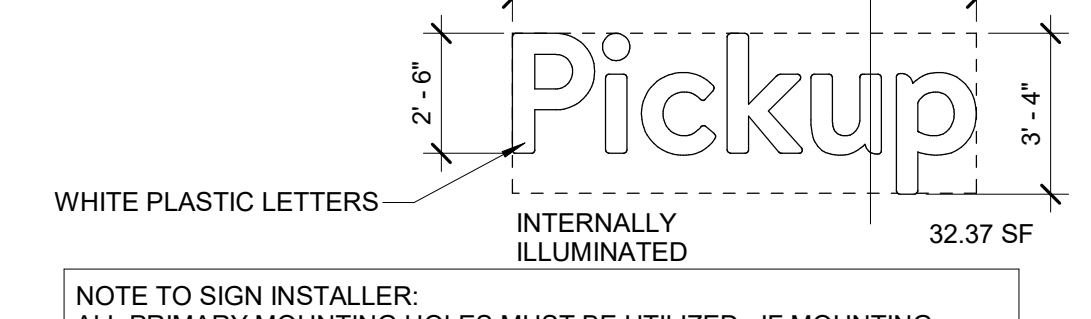


5 2'-6" - PICKUP
1/4" = 1'-0"

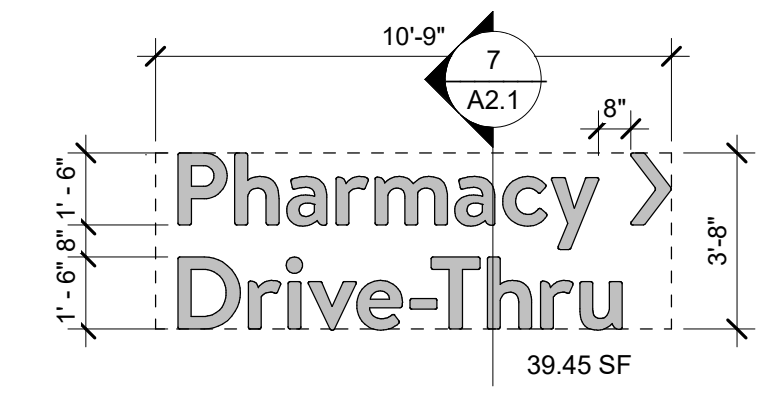


4 1'-6" STACKED PHARMACY
1/4" = 1'-0"

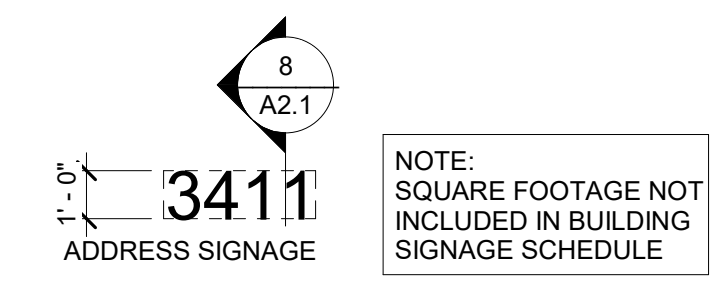

3 SIGNAGE
1/4" = 1'-0"

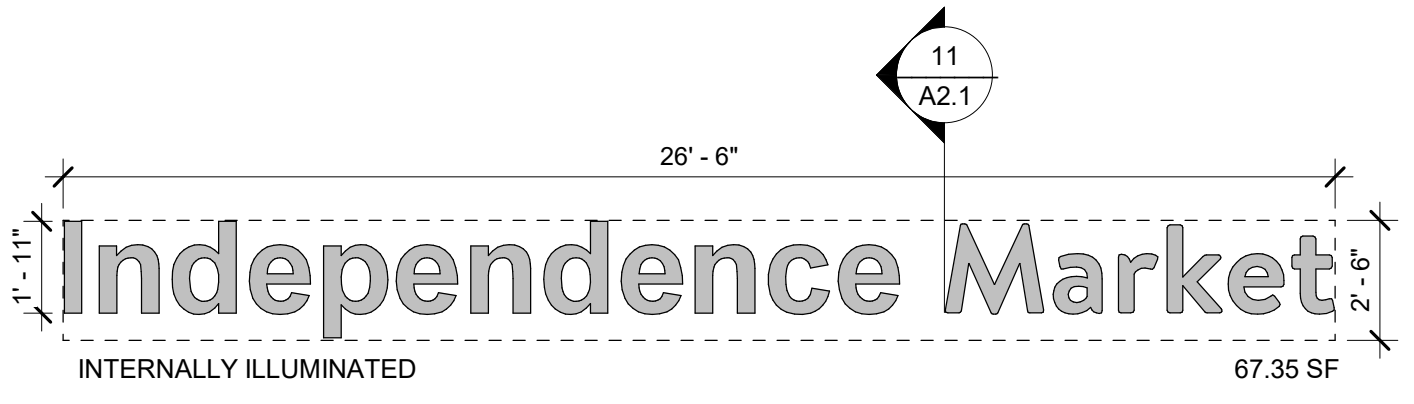

2 SIGNAGE
1/4" = 1'-0"

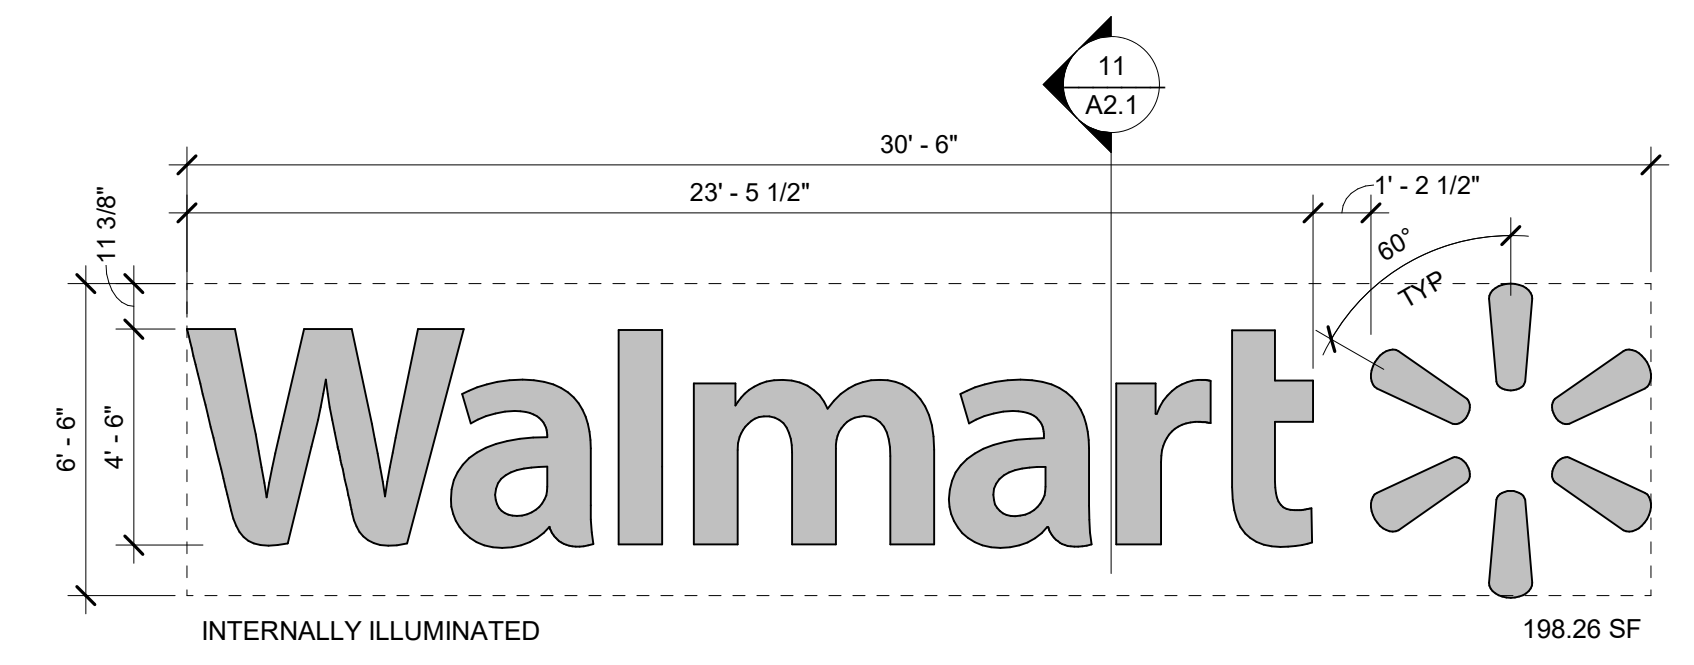

1 4'-6" WALMART SIGN
1/4" = 1'-0"