





**studioNorth**  
ARCHITECTURE  
3315 N Oak Trafficway | Kansas City, MO 64116  
816 | 888 | 7380  
NP Studio North, LLC


- CIVIL
- LANDSCAPE
- FOUNDATIONS
- STRUCTURAL
- PLUMBING
- MECHANICAL
- ELECTRICAL
- FIRE PROTECTION
- CONTRACTOR

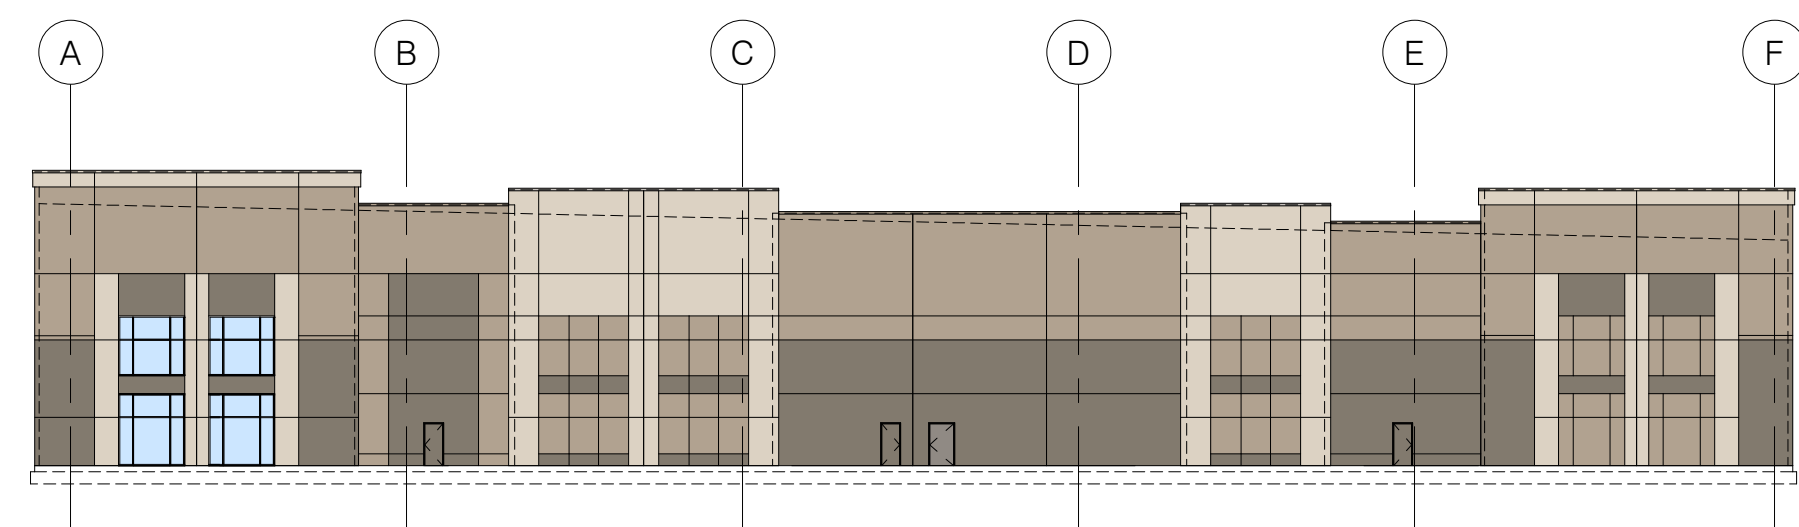


**4 OVERALL WEST ELEVATION**  
1/32" = 1'-0"

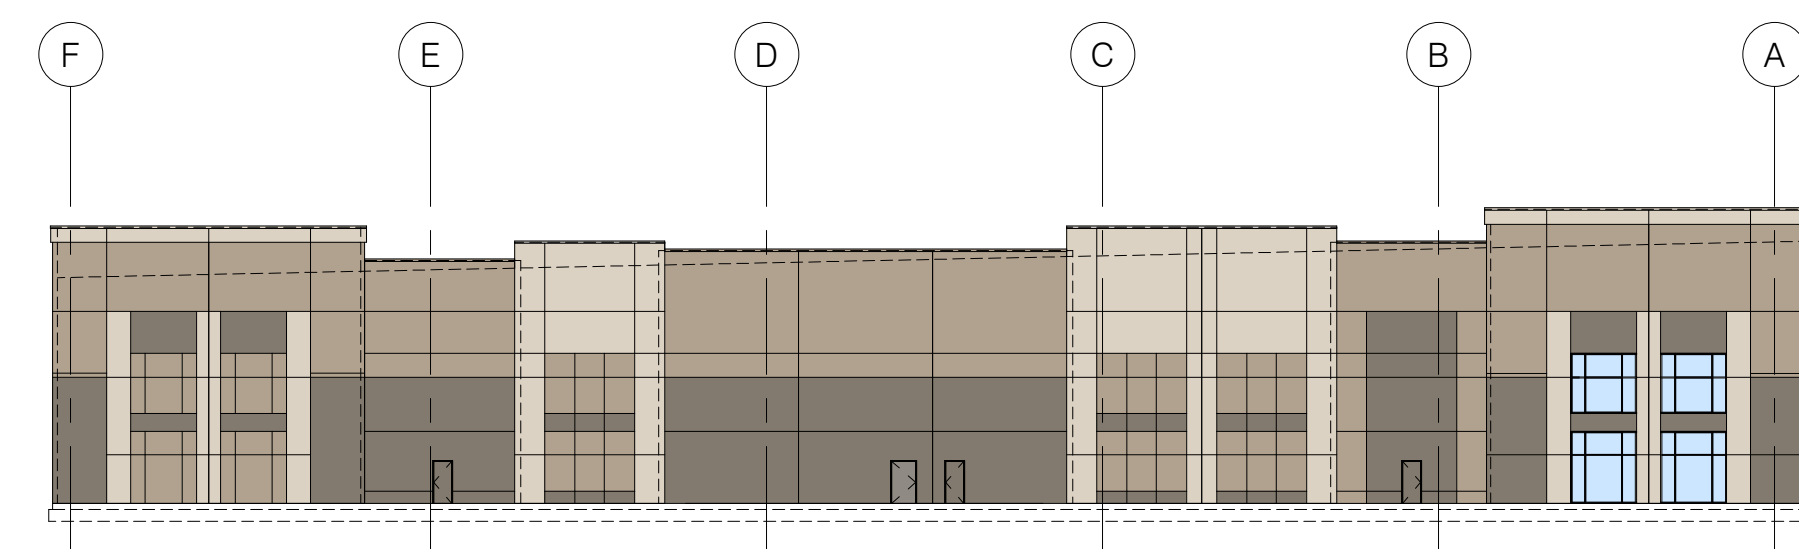

**3 OVERALL EAST ELEVATION**  
1/32" = 1'-0"

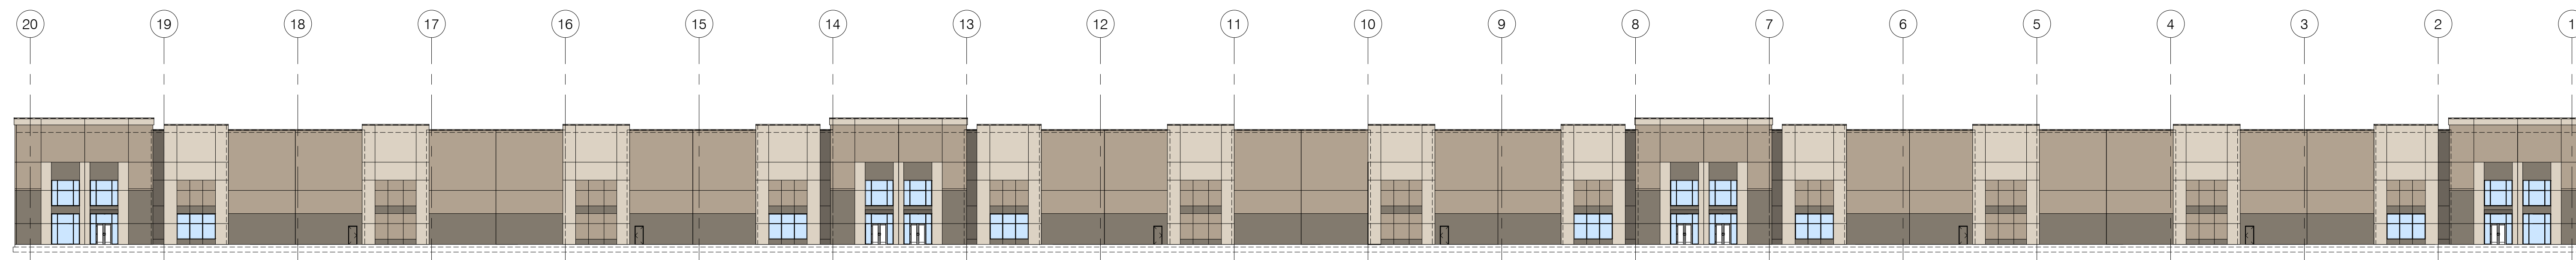

**2 OVERALL NORTH ELEVATION**  
1/32" = 1'-0"

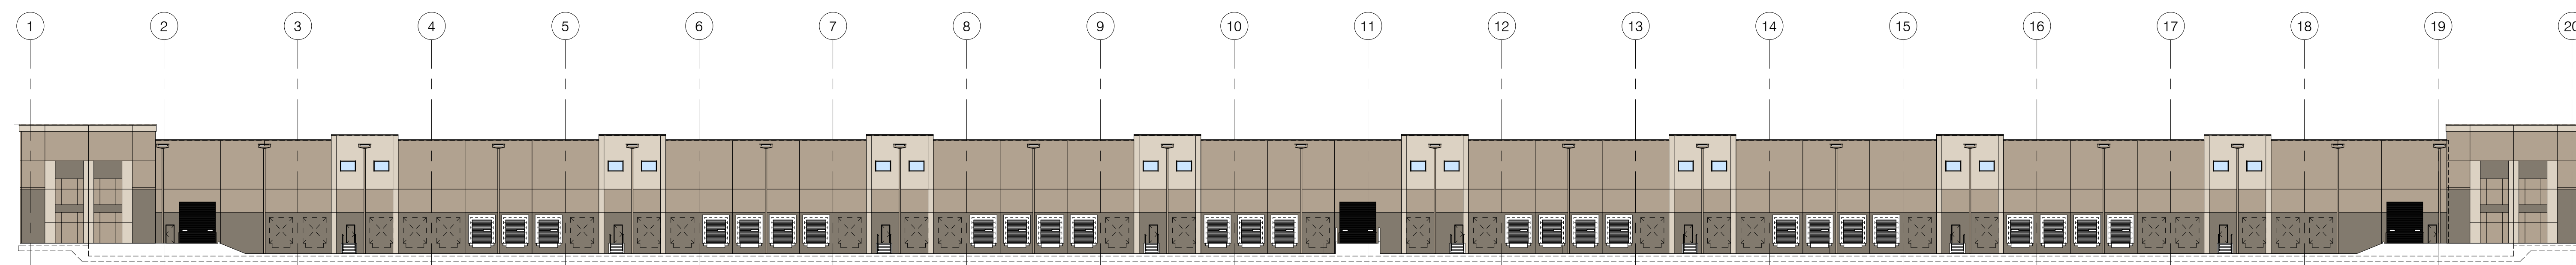

**1 OVERALL SOUTH ELEVATION**  
1/32" = 1'-0"




**EASTGATE  
COMMERCE CENTER  
Building 4**

INDEPENDENCE, MISSOURI

Project No. NA  
Date: 01.11.2024  
Issued For: REVIEW  
Revisions:

No.	Date	Description

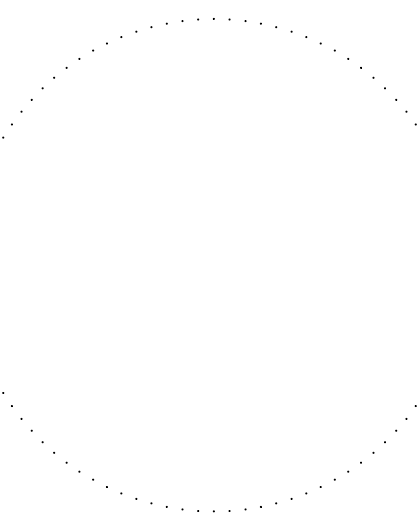

**A1.00**  
BUILDING ELEVATIONS