

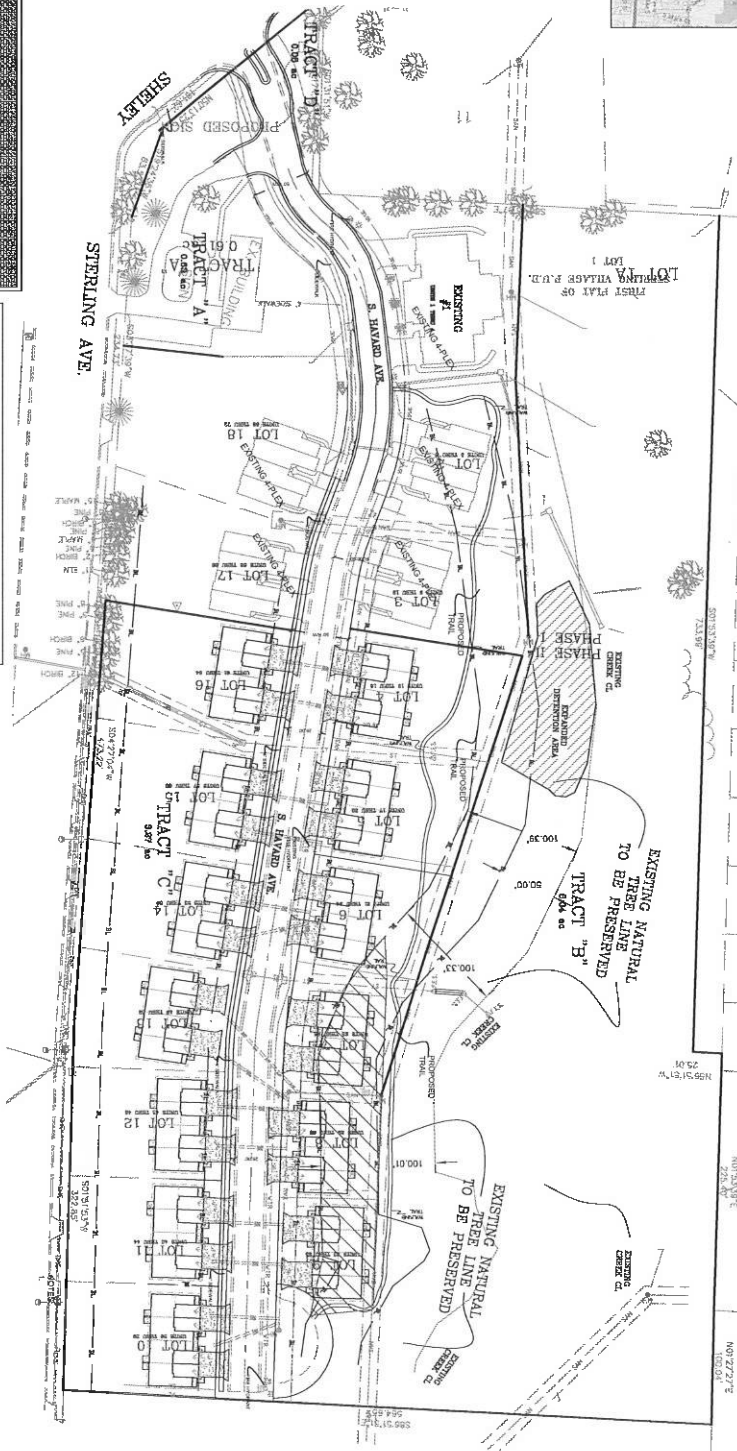
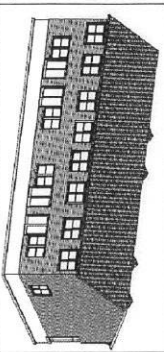
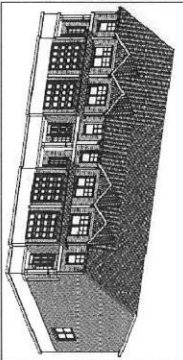


DEVELOPER:

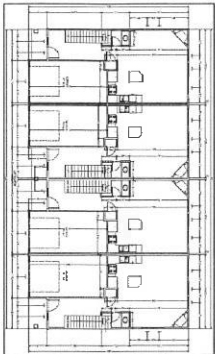


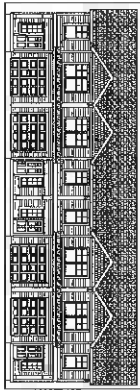

PROPERTY DESCRIPTION:

[illegible]

2. ALL STREETS SHALL BE PAVED WITH 4" DEGRADED RAV.

PROJECT CONTACTS: ROBERT WALQUIST, P.E.
OWAT Engineering, Inc.
1110 West Main Street
Blue Springs, Missouri 64015
Phone: (816) 225-4207

STERLING VILLAGE
REDEVELOPMENT PLAN

CIVIL PLANS FOR
STERLING VILLAGE
INDEPENDENCE, JACKSON COUNTY MISSOURI

Quist Engineering Inc.

Civil Engineering for Residential & Commercial Site Development

821 NE Columbus St.
Lee's Summit, Missouri 64063
Phone: (816) 550-5675
E-mail: rwelsh@bluewinline.net

DATE	REVISION	BY
-	-	-

DRAWN BY: PAW
CHECKED BY: PAW
DATE: 2-22
PROJECT NO.: E214
SCALE:

15