



studioNorth
ARCHITECTURE

4825 NW 41st Street | Suite 500 | Riverside, MO 64150
816 | 888 | 7380
NP Studio North, LLC
Missouri Certificate of Authorization No. A-2017040540

CIVIL

LANDSCAPE

FOUNDATIONS

STRUCTURAL

PLUMBING

MECHANICAL

ELECTRICAL

FIRE PROTECTION

CONTRACTOR



EASTGATE
COMMERCE CENTER
Building 1

Little Blue Parkway & Highway 78


Project No. 2022-37
Date: 02.23.2022
Issued For: CITY REVIEW
Revisions:

No.	Date	Description


Preliminary
Not For Construction

Ronald Dean Schauwecker - Architect
Missouri License No. 006001


A1.00
OVERALL FLOOR PLAN

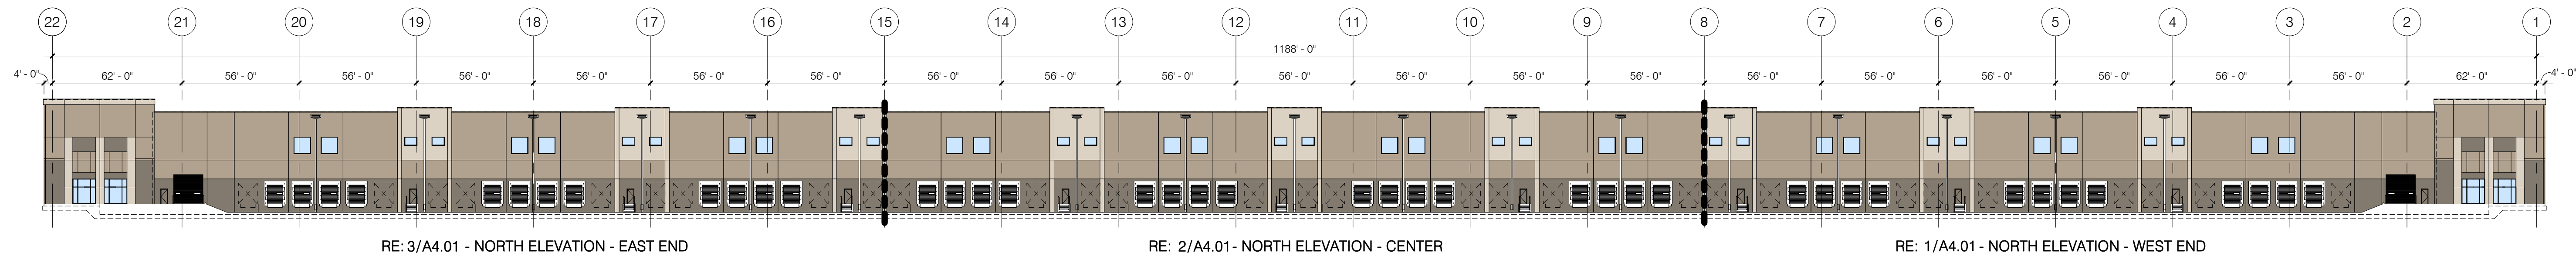

3 OVERALL NORTH ELEVATION
1" = 40'-0"

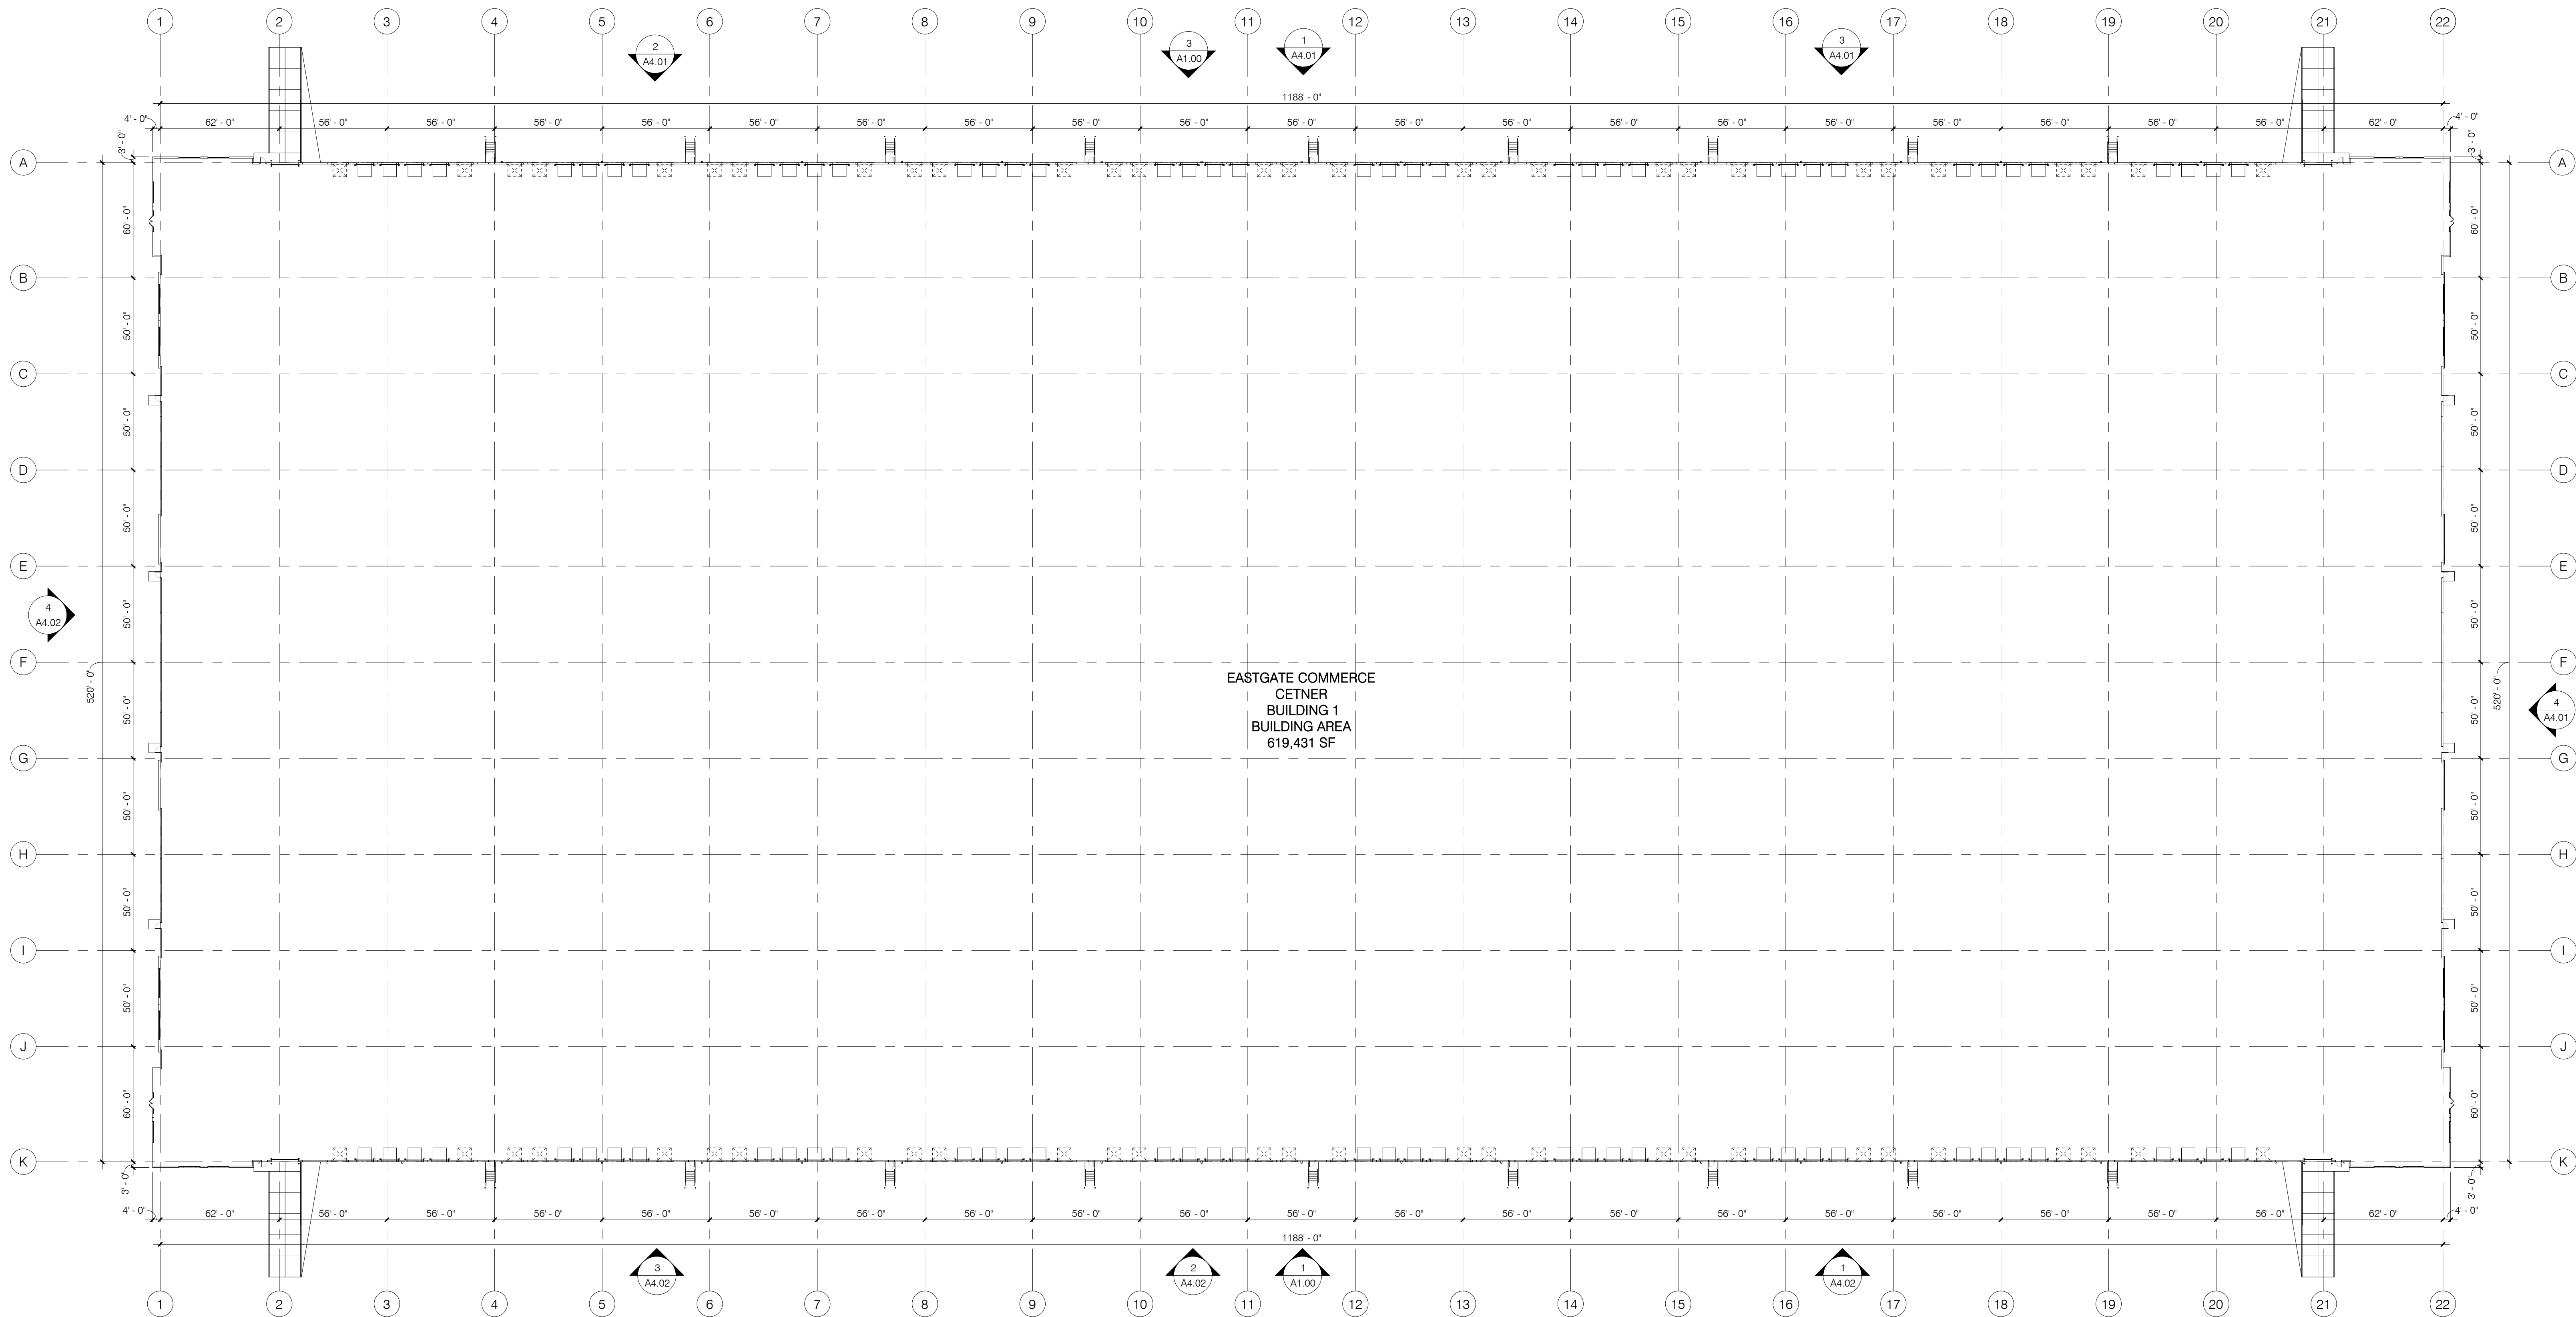

2 OVERALL FLOOR PLAN
1" = 40'-0"

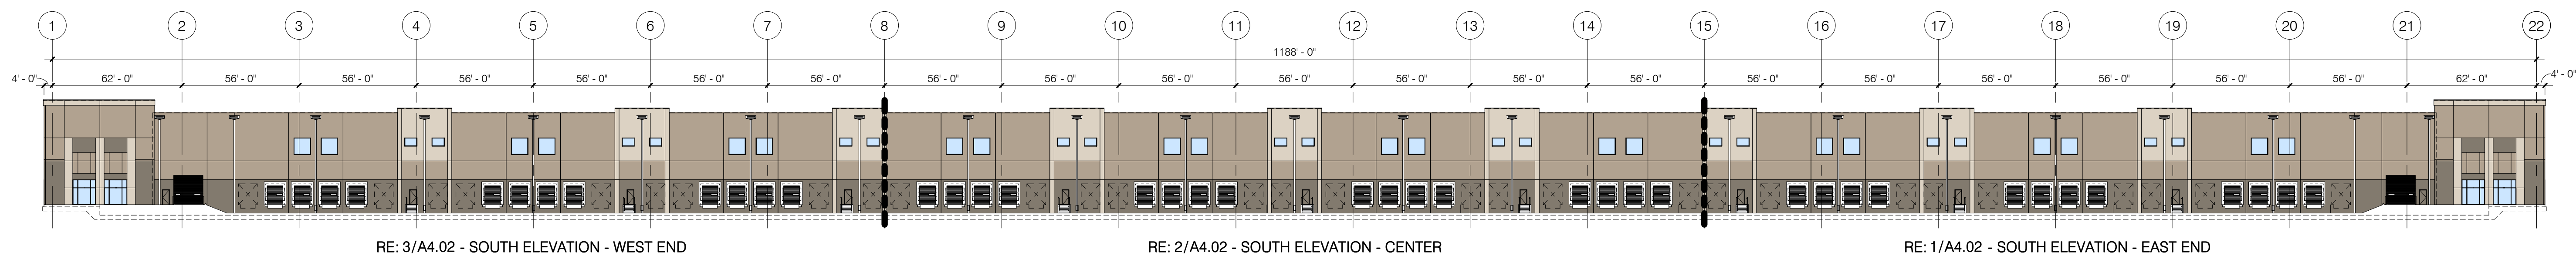

1 OVERALL SOUTH ELEVATION
1" = 40'-0"

N:\01 Projects\EastGate Commerce Center\Building 1\Rev\2201 04 EastGateB1.rvt



studioNorth
ARCHITECTURE

4825 NW 41st Street | Suite 500 | Riverside, MO 64150
816 | 888 | 7380
NP Studio North, LLC
Missouri Certificate of Authorization No. A-2017040540

CIVIL

LANDSCAPE

FOUNDATIONS

STRUCTURAL


PLUMBING

MECHANICAL


ELECTRICAL

FIRE PROTECTION


CONTRACTOR

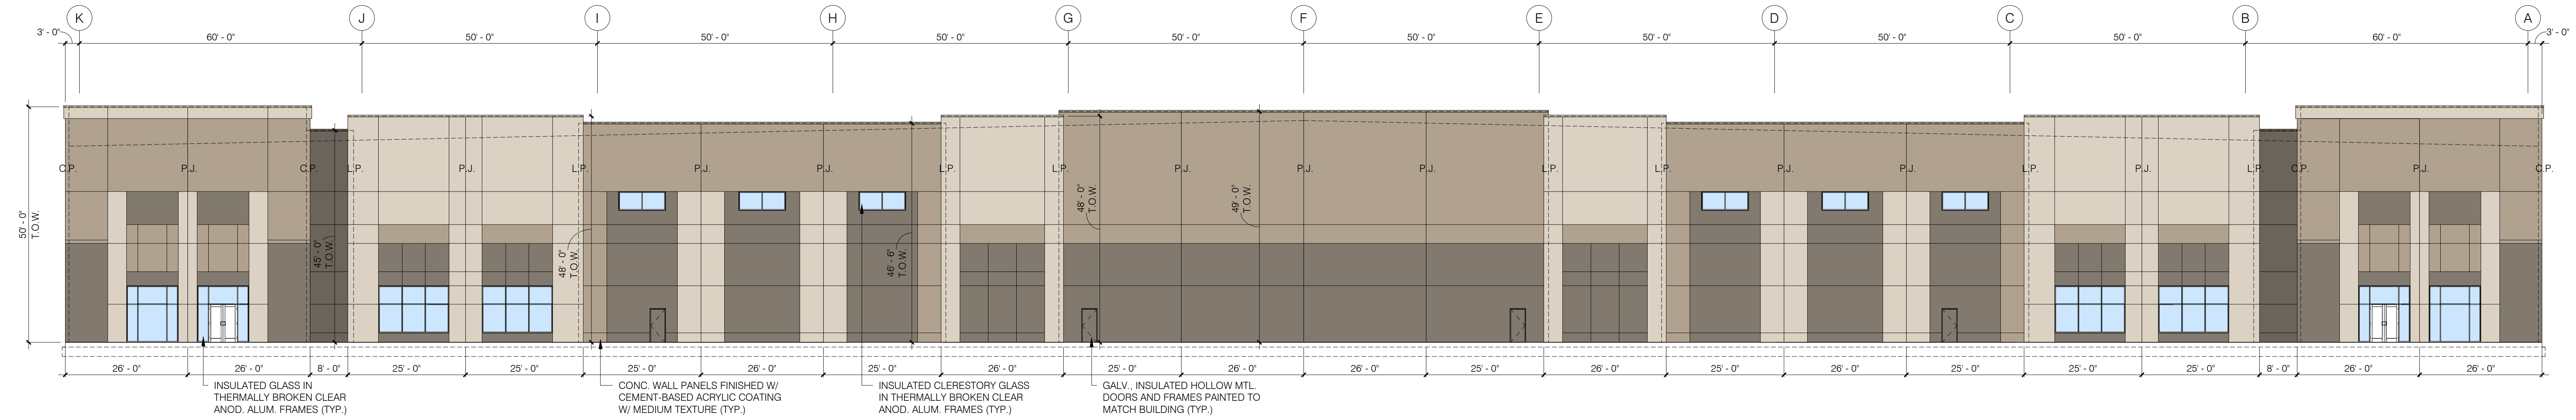


4 OVERALL WEST ELEVATION
1/16" = 1'-0"

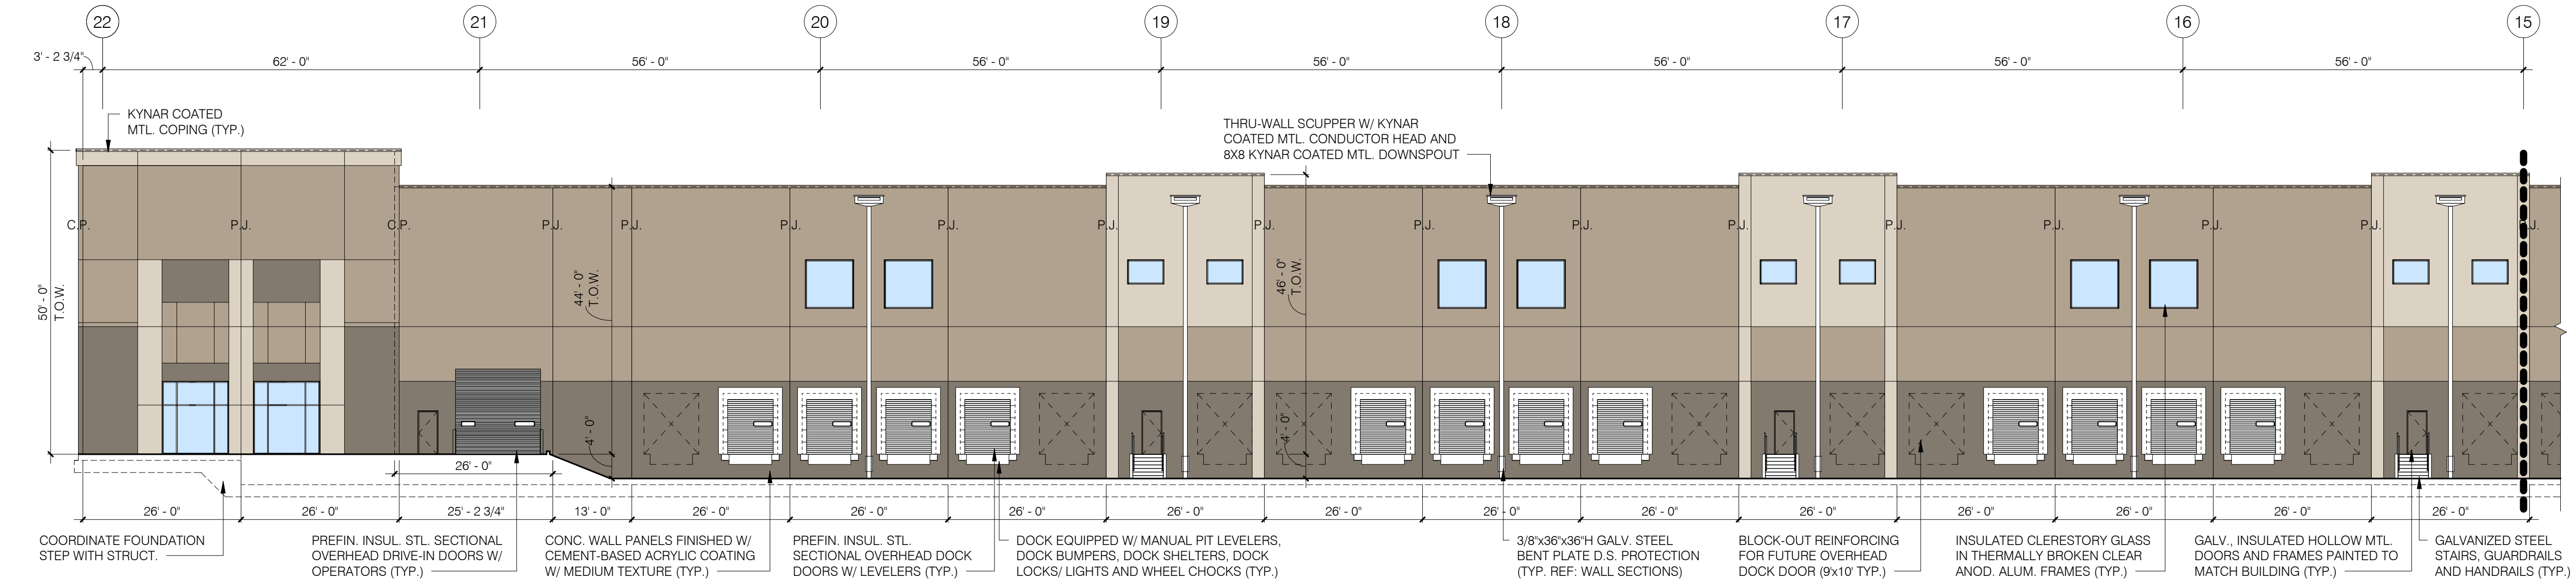

3 PARTIAL NORTH ELEVATION - EAST END
1/16" = 1'-0"

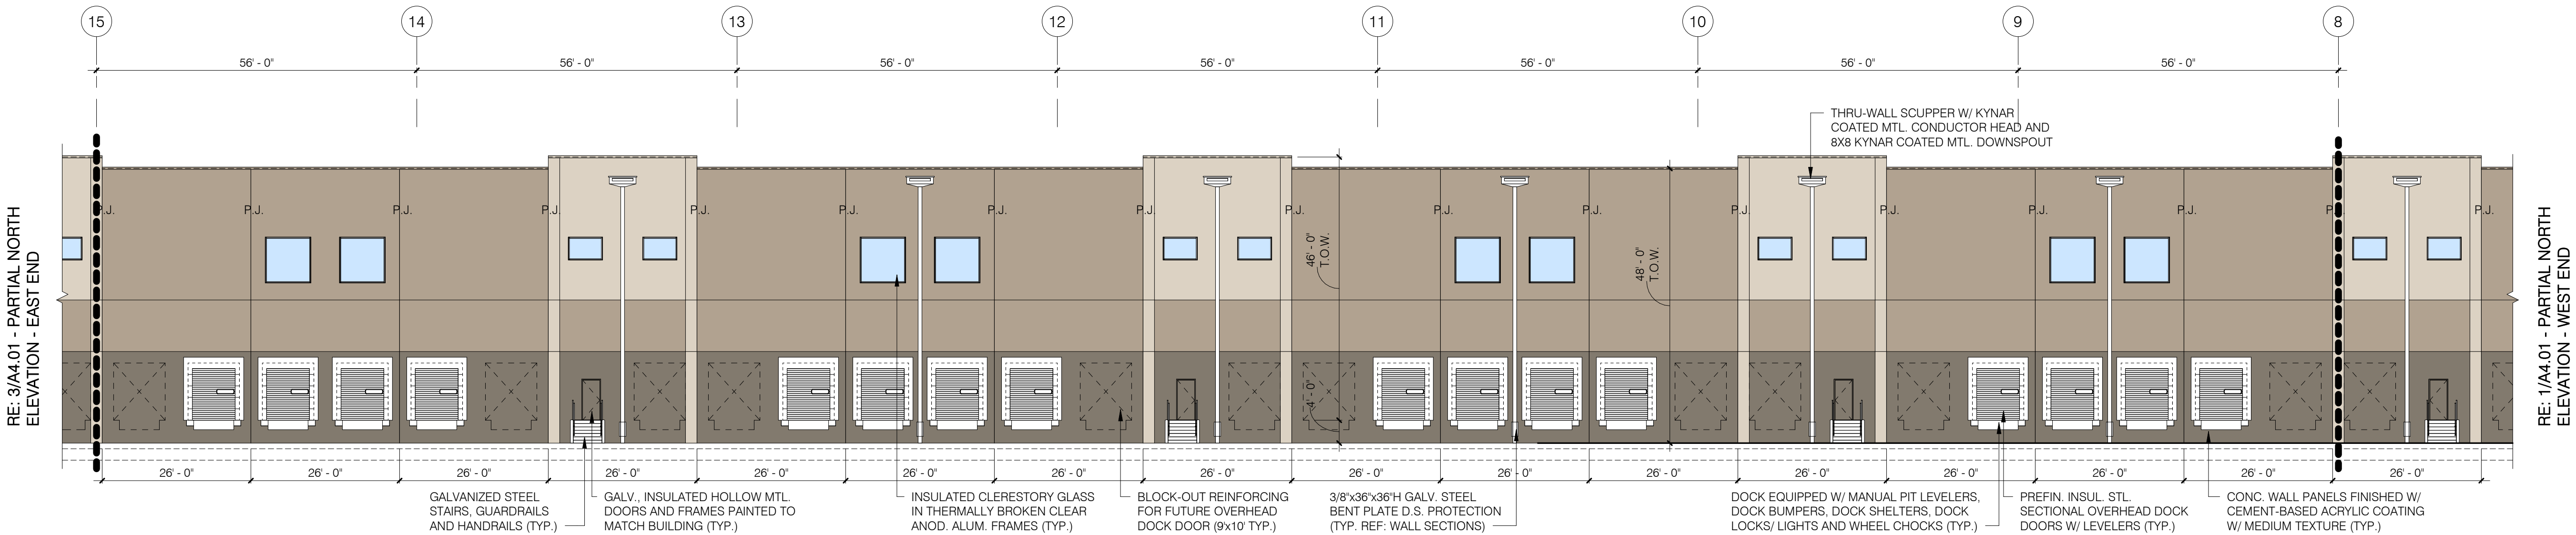

2 PARTIAL NORTH ELEVATION - CENTER
1/16" = 1'-0"

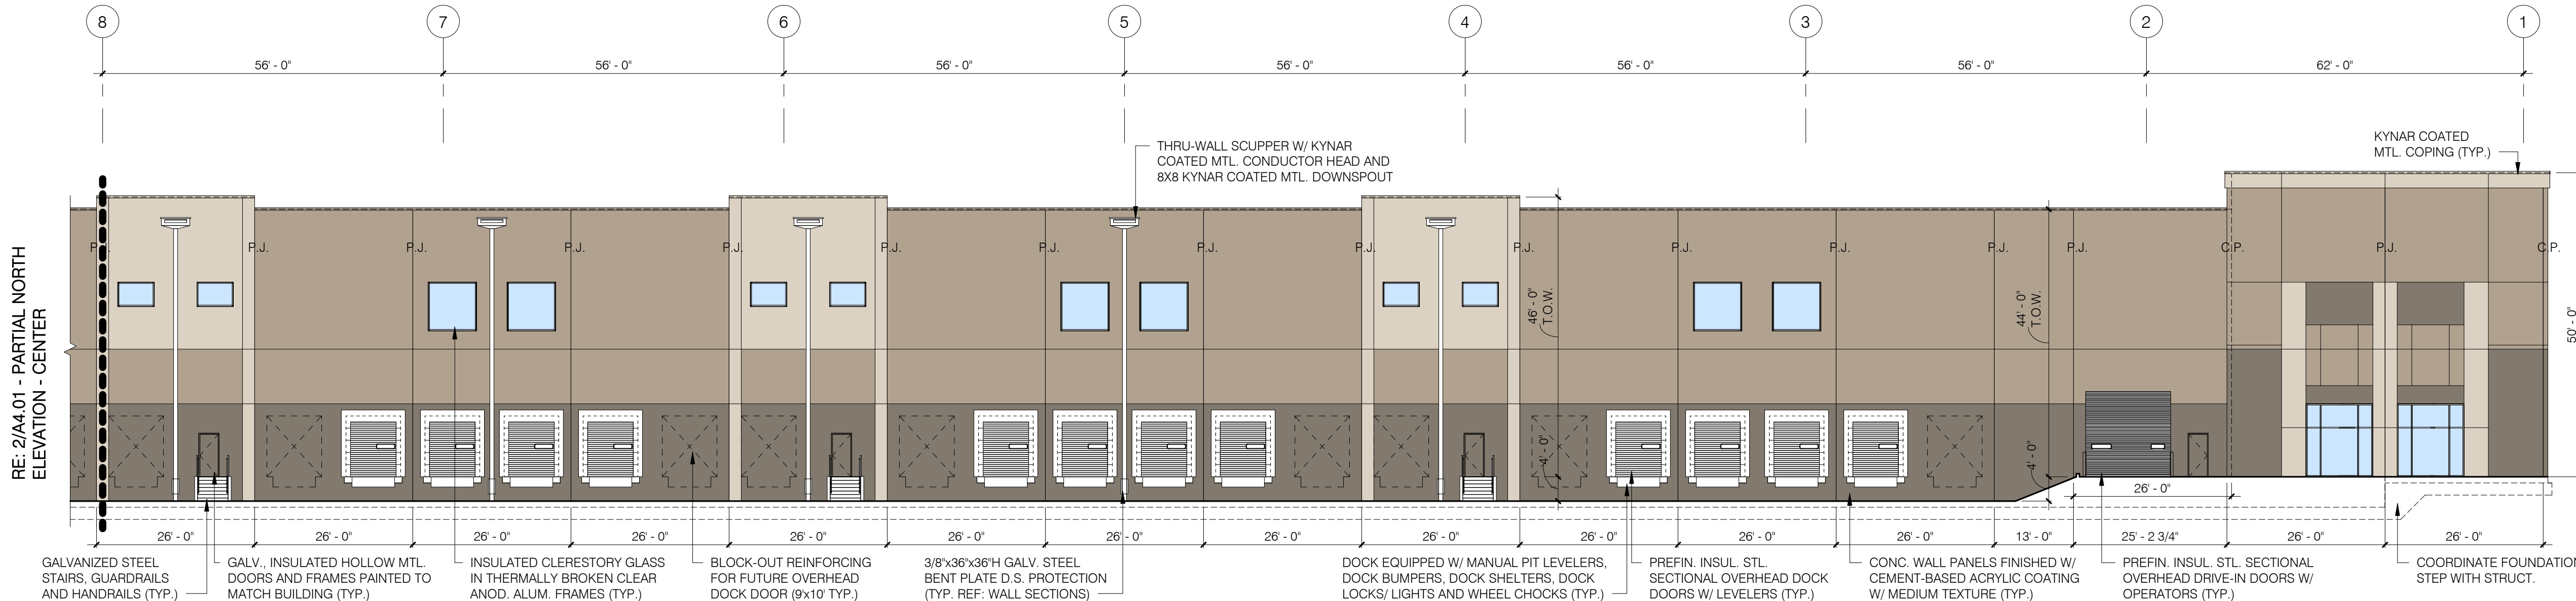

1 PARTIAL NORTH ELEVATION - WEST END
1/16" = 1'-0"

COLOR COATING LEGEND

- ALL PAINT COLOR TRANSITIONS SHALL OCCUR AT INSIDE CORNERS IN VALLEY OF REVEALS. RE: REVEAL DETAILS ON A4.01.
 - COPING COLORS TO MATCH ADJACENT PAINT FINISH AS NOTED BELOW (U.N.O.)
- | | |
|----------------|---|
| [Color Swatch] | SHERWIN WILLIAMS: SW7567 "NATURAL TAN"
COPING COLOR: EQ. TO PAC-CLAD "SANDSTONE" |
| [Color Swatch] | SHERWIN WILLIAMS: SW7038 "TONY TAUPE"
COPING COLOR: EQ. TO PAC-CLAD "SIERRA TAN" |
| [Color Swatch] | SHERWIN WILLIAMS: SW 7047 "PORPOISE"
COPING COLOR: EQ. TO PAC-CLAD "SLATE GRAY" |
| [Color Swatch] | SHERWIN WILLIAMS: SW7046 "ANONYMOUS" |

CONDUCTOR HEADS AND DOWNSPOUTS TO MATCH SW7016 "DOVETAIL" (EQ. TO PAC-CLAD "SLATE GRAY")



EASTGATE
COMMERCE CENTER

Building 1

Little Blue Parkway & Highway 78

Project No. 2022-37

Date: 02.23.2022

Issued For: CITY REVIEW

Revisions:

No.	Date	Description

Preliminary
Not For Construction

Ronald Dean Schauwecker - Architect
Missouri License No. 006001

A4.01
BUILDING ELEVATIONS



studioNorth
ARCHITECTURE

4825 NW 41st Street | Suite 500 | Riverside, MO 64150
816 | 888 | 7380
NP Studio North, LLC
Missouri Certificate of Authorization No. A-2017040540

CIVIL

LANDSCAPE

FOUNDATIONS

STRUCTURAL

PLUMBING

MECHANICAL

ELECTRICAL

FIRE PROTECTION


CONTRACTOR

4 WEST ELEVATION

1/16" = 1'-0"


3 PARTIAL SOUTH ELEVATION - WEST END

1/16" = 1'-0"

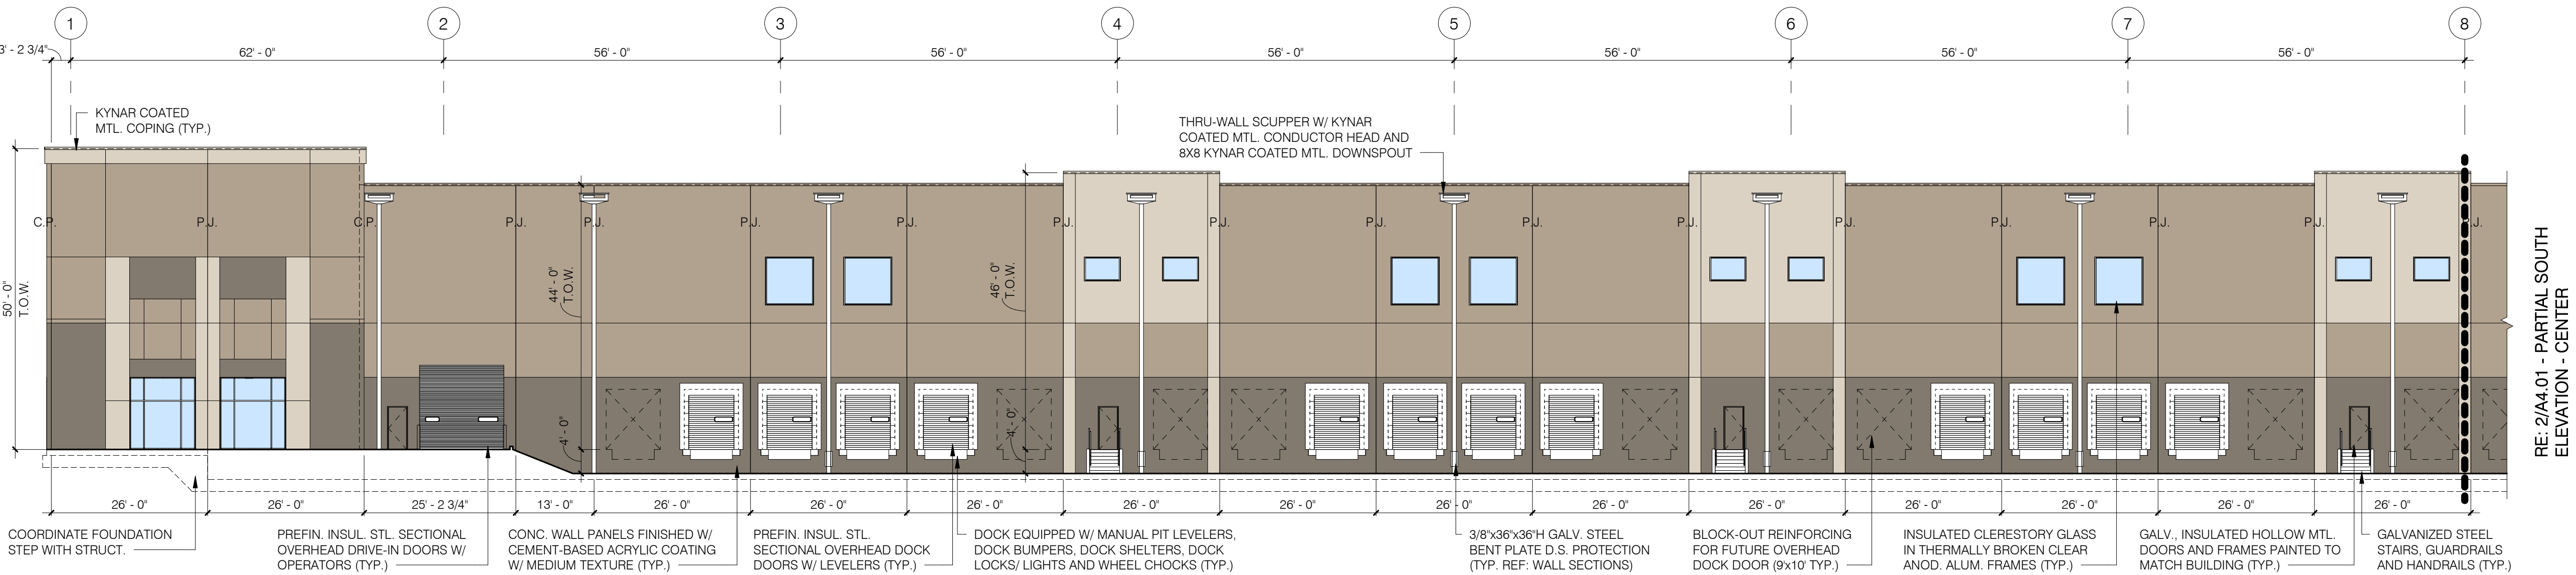


2 PARTIAL SOUTH ELEVATION - CENTER

1/16" = 1'-0"

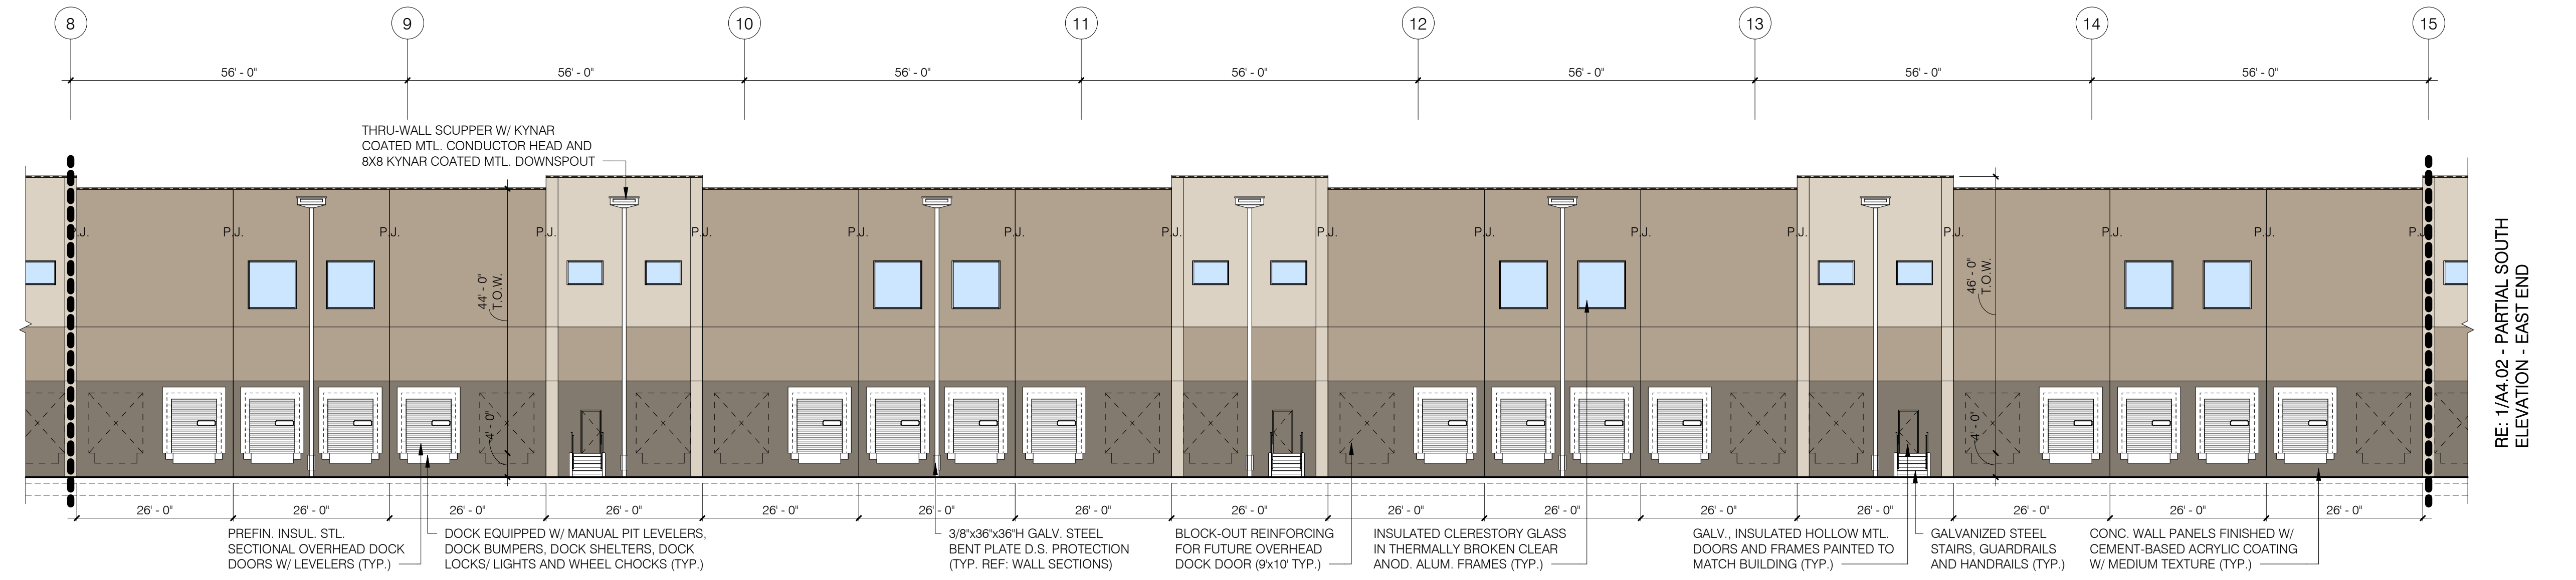

1 PARTIAL SOUTH ELEVATION - EAST END

1/16" = 1'-0"

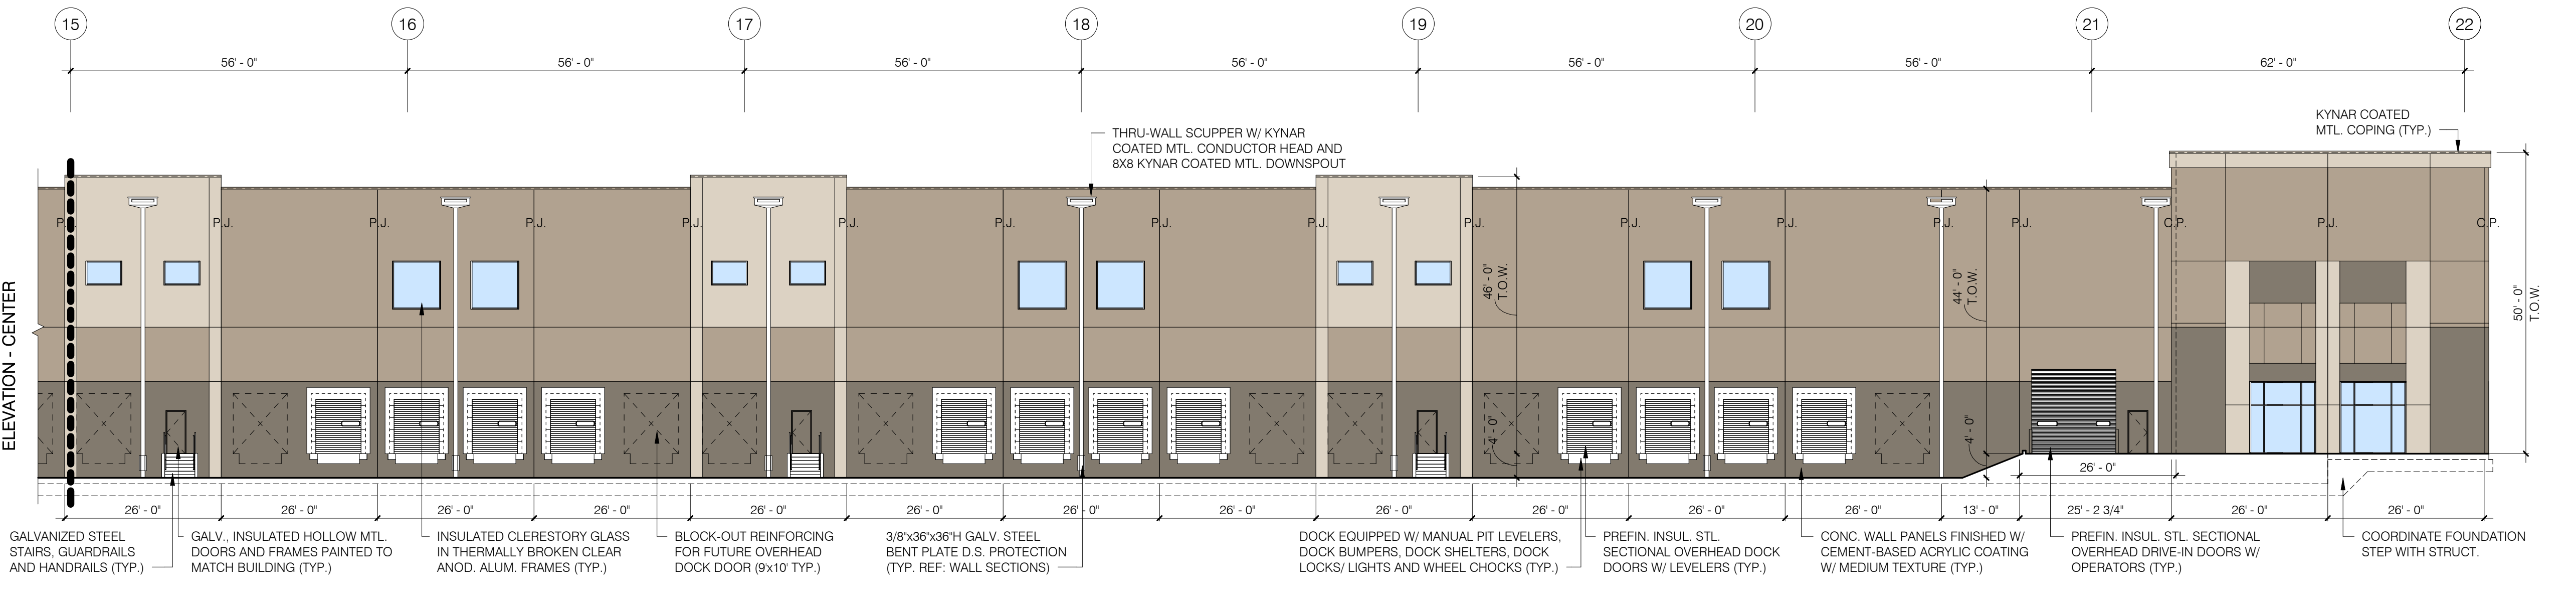

COLOR COATING LEGEND

- ALL PAINT COLOR TRANSITIONS SHALL OCCUR AT INSIDE CORNERS IN VALLEY OF REVEALS. RE: REVEAL DETAILS ON A4.01.
- COPING COLORS TO MATCH ADJACENT PAINT FINISH AS NOTED BELOW (U.N.O.)

	SHERWIN WILLIAMS: SW7567 "NATURAL TAN" COPING COLOR: EQ. TO PAC-CLAD "SANDSTONE"
	SHERWIN WILLIAMS: SW7038 "TONY TAUPE" COPING COLOR: EQ. TO PAC-CLAD "SIERRA TAN"
	SHERWIN WILLIAMS: SW 7047 "PORPOISE" COPING COLOR: EQ. TO PAC-CLAD "SLATE GRAY"
	SHERWIN WILLIAMS: SW7046 "ANONYMOUS"

CONDUCTOR HEADS AND DOWNSPOUTS TO MATCH SW7016 "DOVETAIL" (EQ. TO PAC-CLAD "SLATE GRAY")



EASTGATE
COMMERCE CENTER

Building 1

Little Blue Parkway & Highway 78

Project No. 2022-37
Date: 02.23.2022
Issued For: CITY REVIEW
Revisions:

No.	Date	Description

Preliminary
Not For Construction

Ronald Dean Schaeffer - Architect
Missouri License No. 006001

A4.02
BUILDING ELEVATIONS