




Consultant  
Address  
Address  
Address  
Phone

[illegible]

3/16" = 1'-0"	
---------------	--

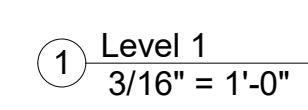



[www.autodesk.com/revit](http://www.autodesk.com/revit)


Consultant  
Address  
Address  
Address  
Phone

Consultant  
Address  
Address  
Address  
Phone


Consultant  
Address  
Address  
Address  
Phone

Consultant  
Address  
Address  
Address  
Phone

Consultant  
Address  
Address  
Address  
Phone

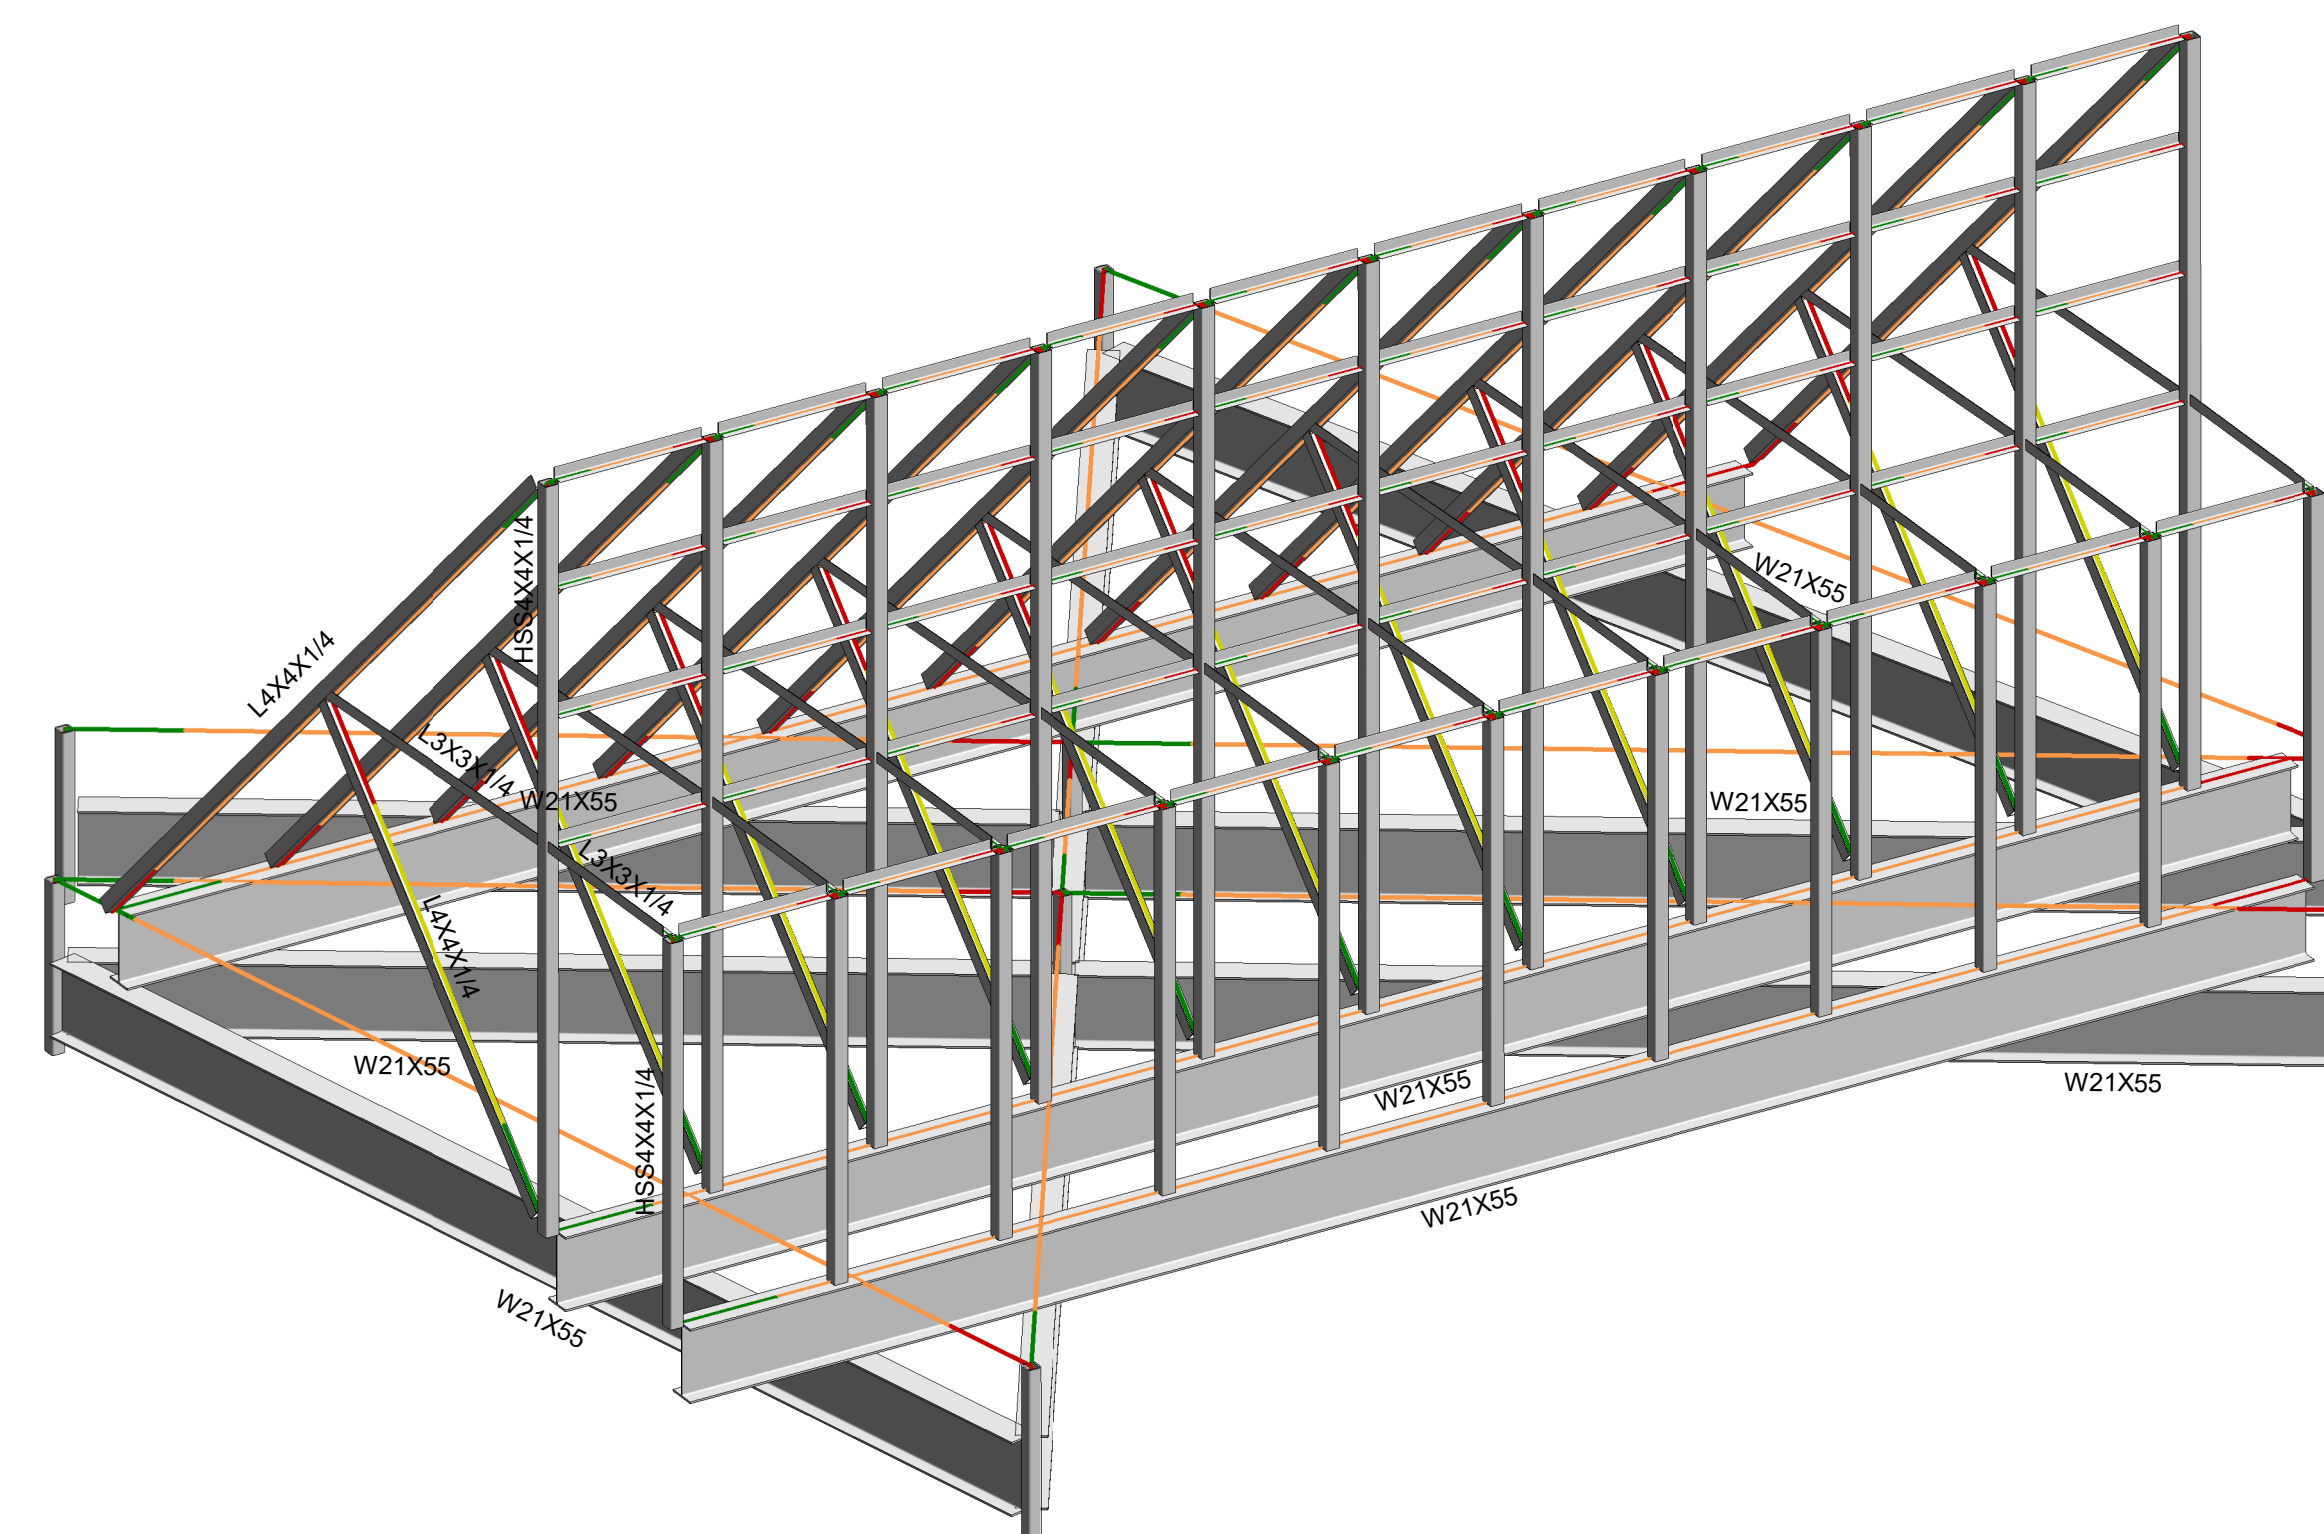

## 2 Presentation

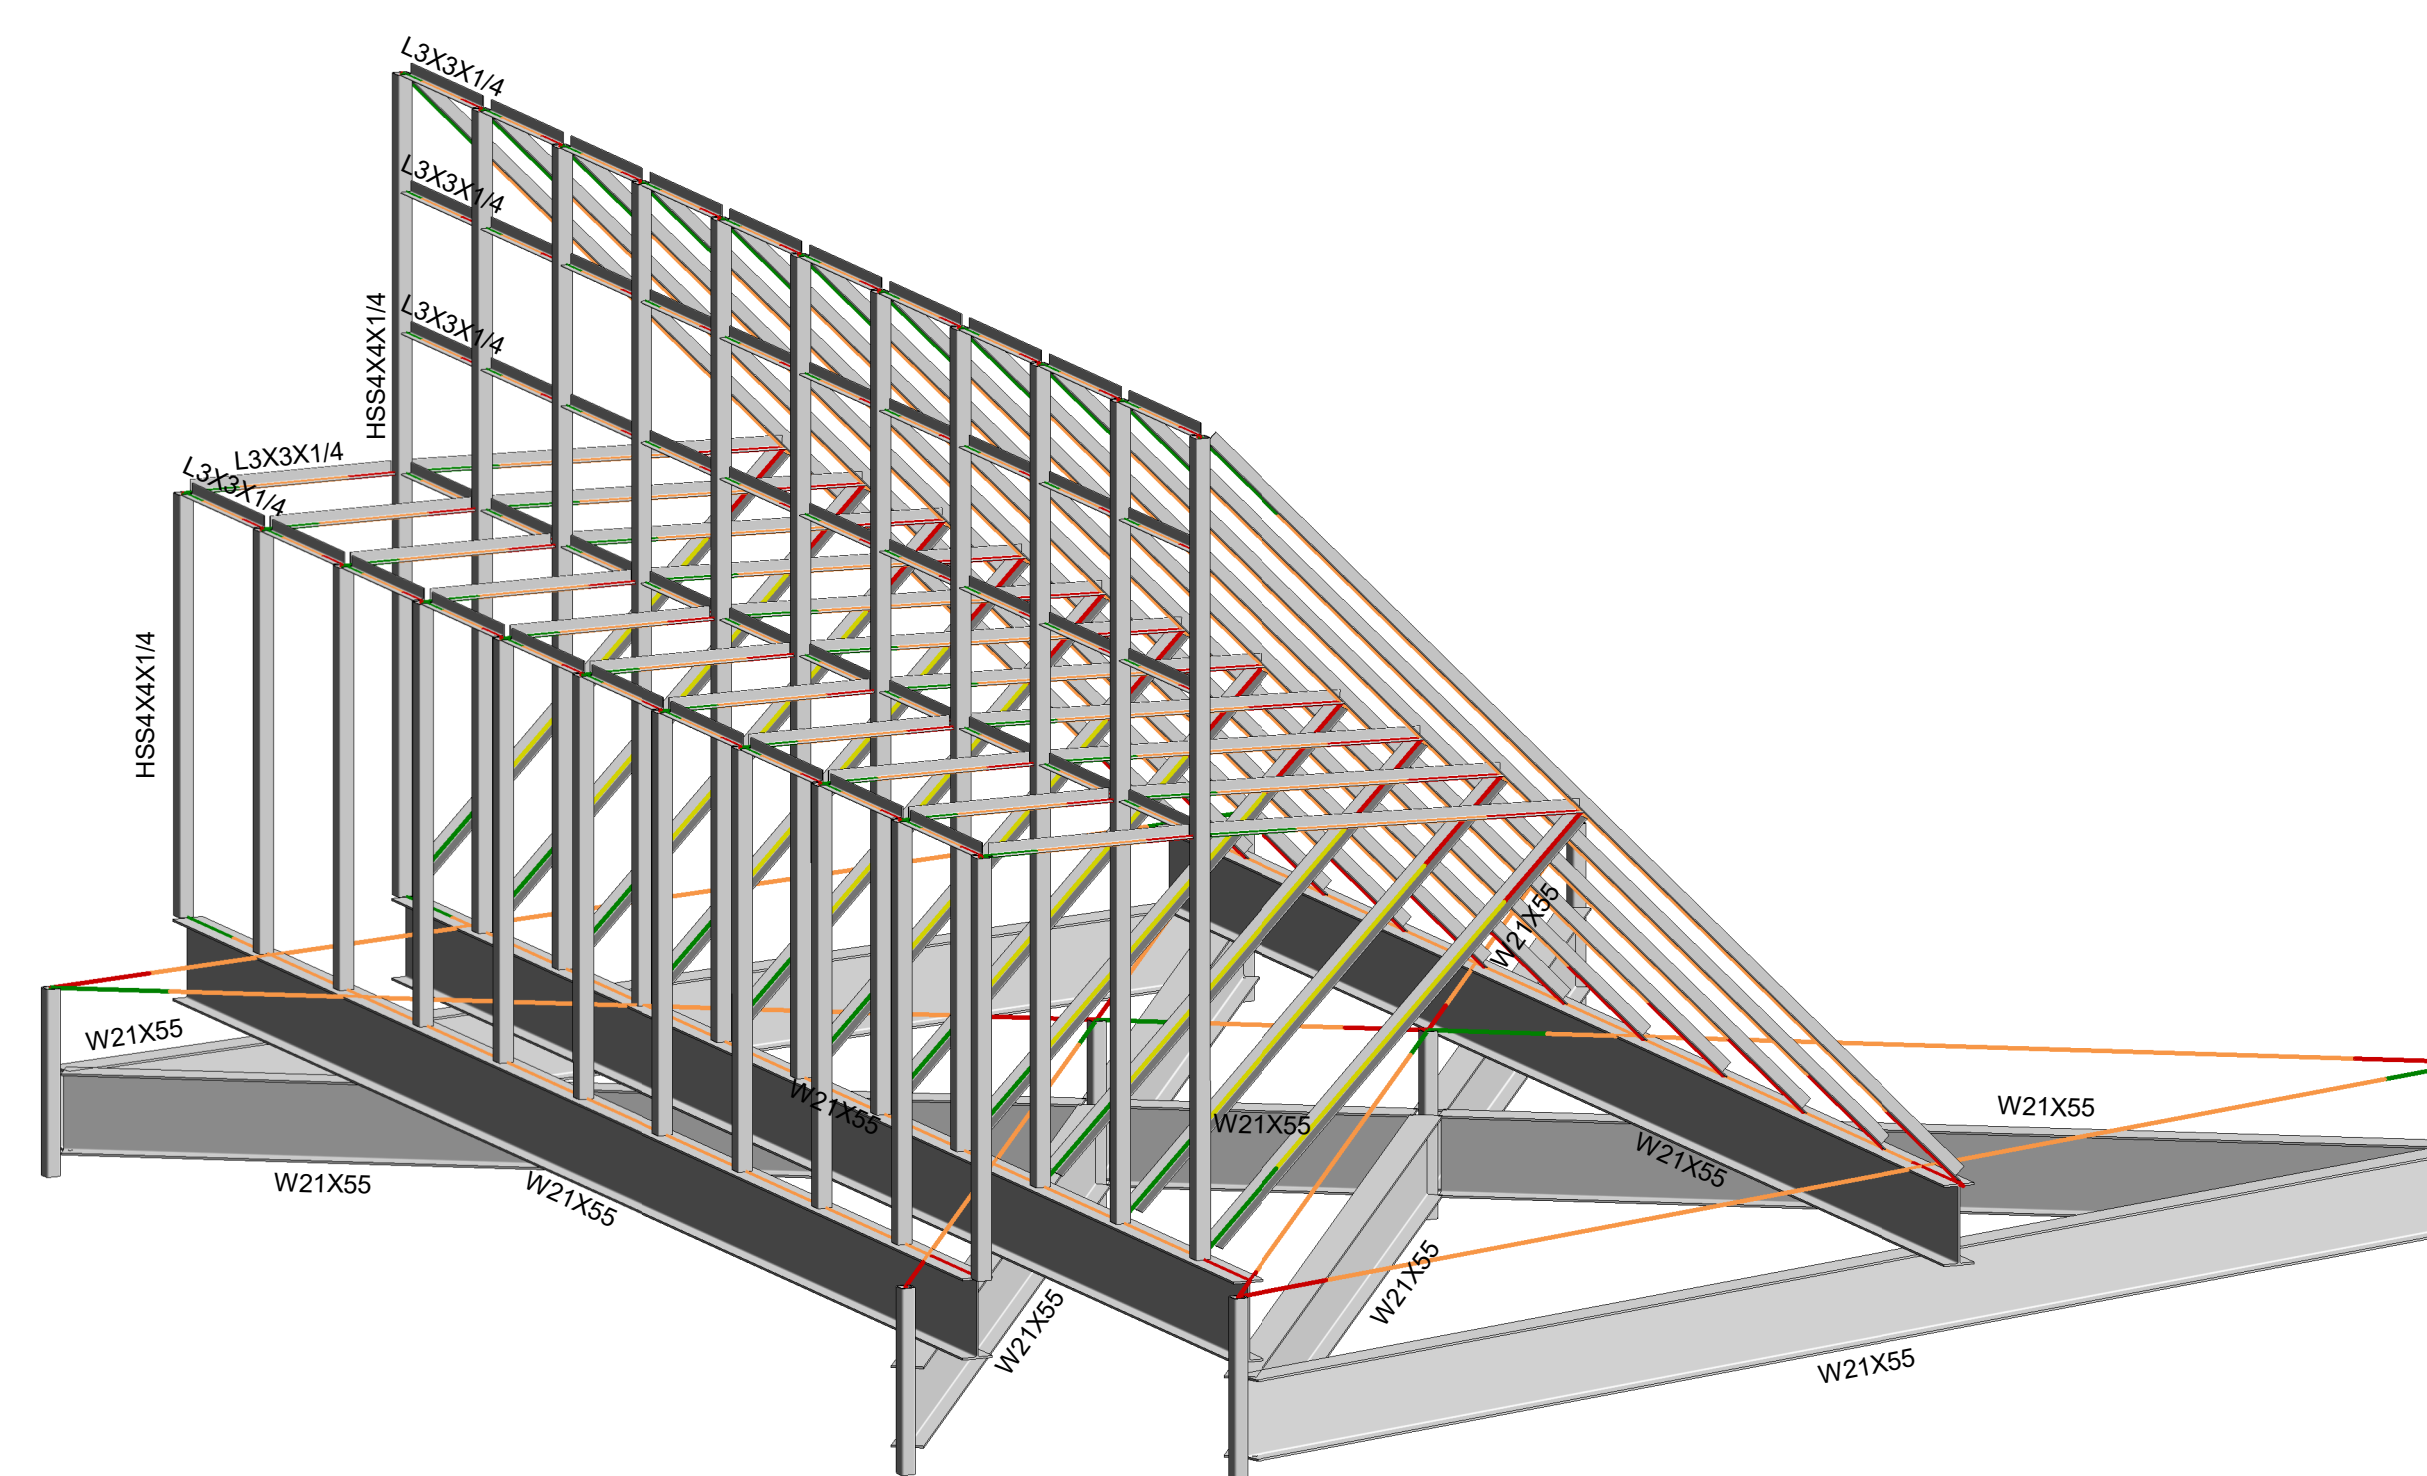

1 Presentation Copy 1

[illegible]

Owner

Unnamed

Project Number	
----------------	--

Date

Issue Date

Drawn By	
----------	--

Author

Checked By	
------------	--

Checker

S.1

Scale